


YOUNTS & SP

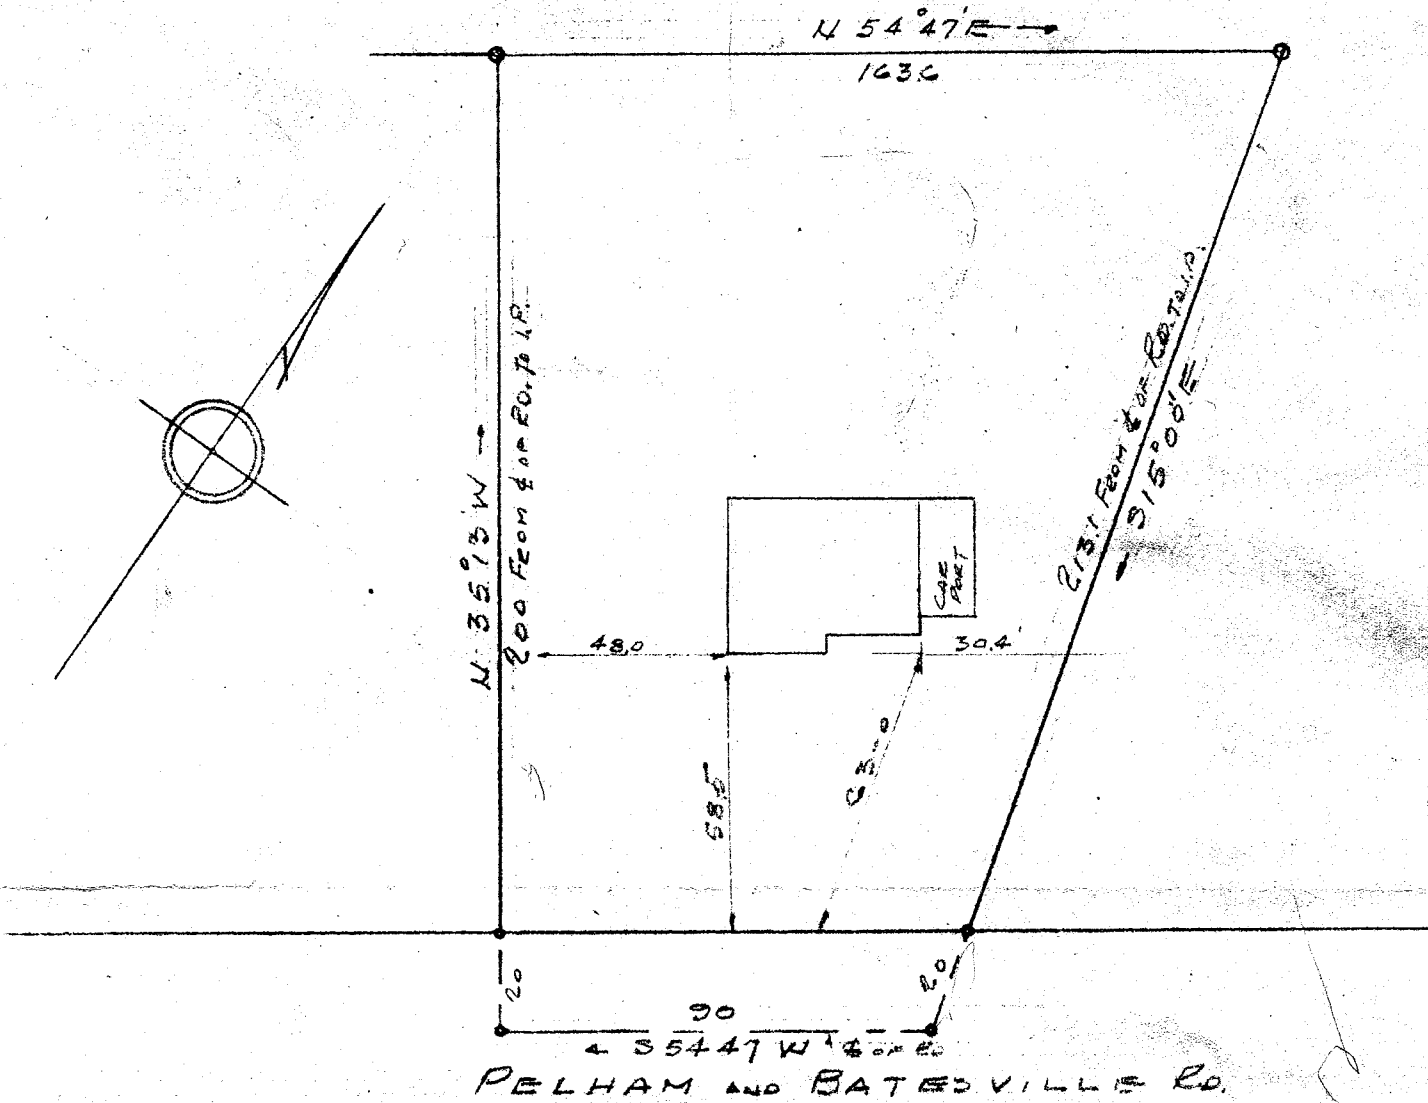

NOTE: SEE BOOK OF DEEDS 284, AT PAGE 203

FILED  
GREENVILLE CO. S.C.

NOV 29 3 54 PM 1955

OLLIE FARNSWORTH  
R.M.C.

NOV 29 1955

30917

PROPERTY  
OF  
G. SIDNEY GARRETT

NEAR  
MAULDIN, S.C.

SCALE: 1"=40' OCT. 24, 1955

C. C. JONES & ASSOCIATES  
ENGINEERS  
GREENVILLE, S.C.

IRON PIPE AT ALL CORNERS

88-69

30917, Filed This 29 day of Nov 19 55

And Recorded in Vol. 88 Page 69 M.

Ollie Farnsworth  
Register Mesne Conveyance Greenville County, S.C.