


Plot Book - J J - Page 131

GOLDSMITH PROP.

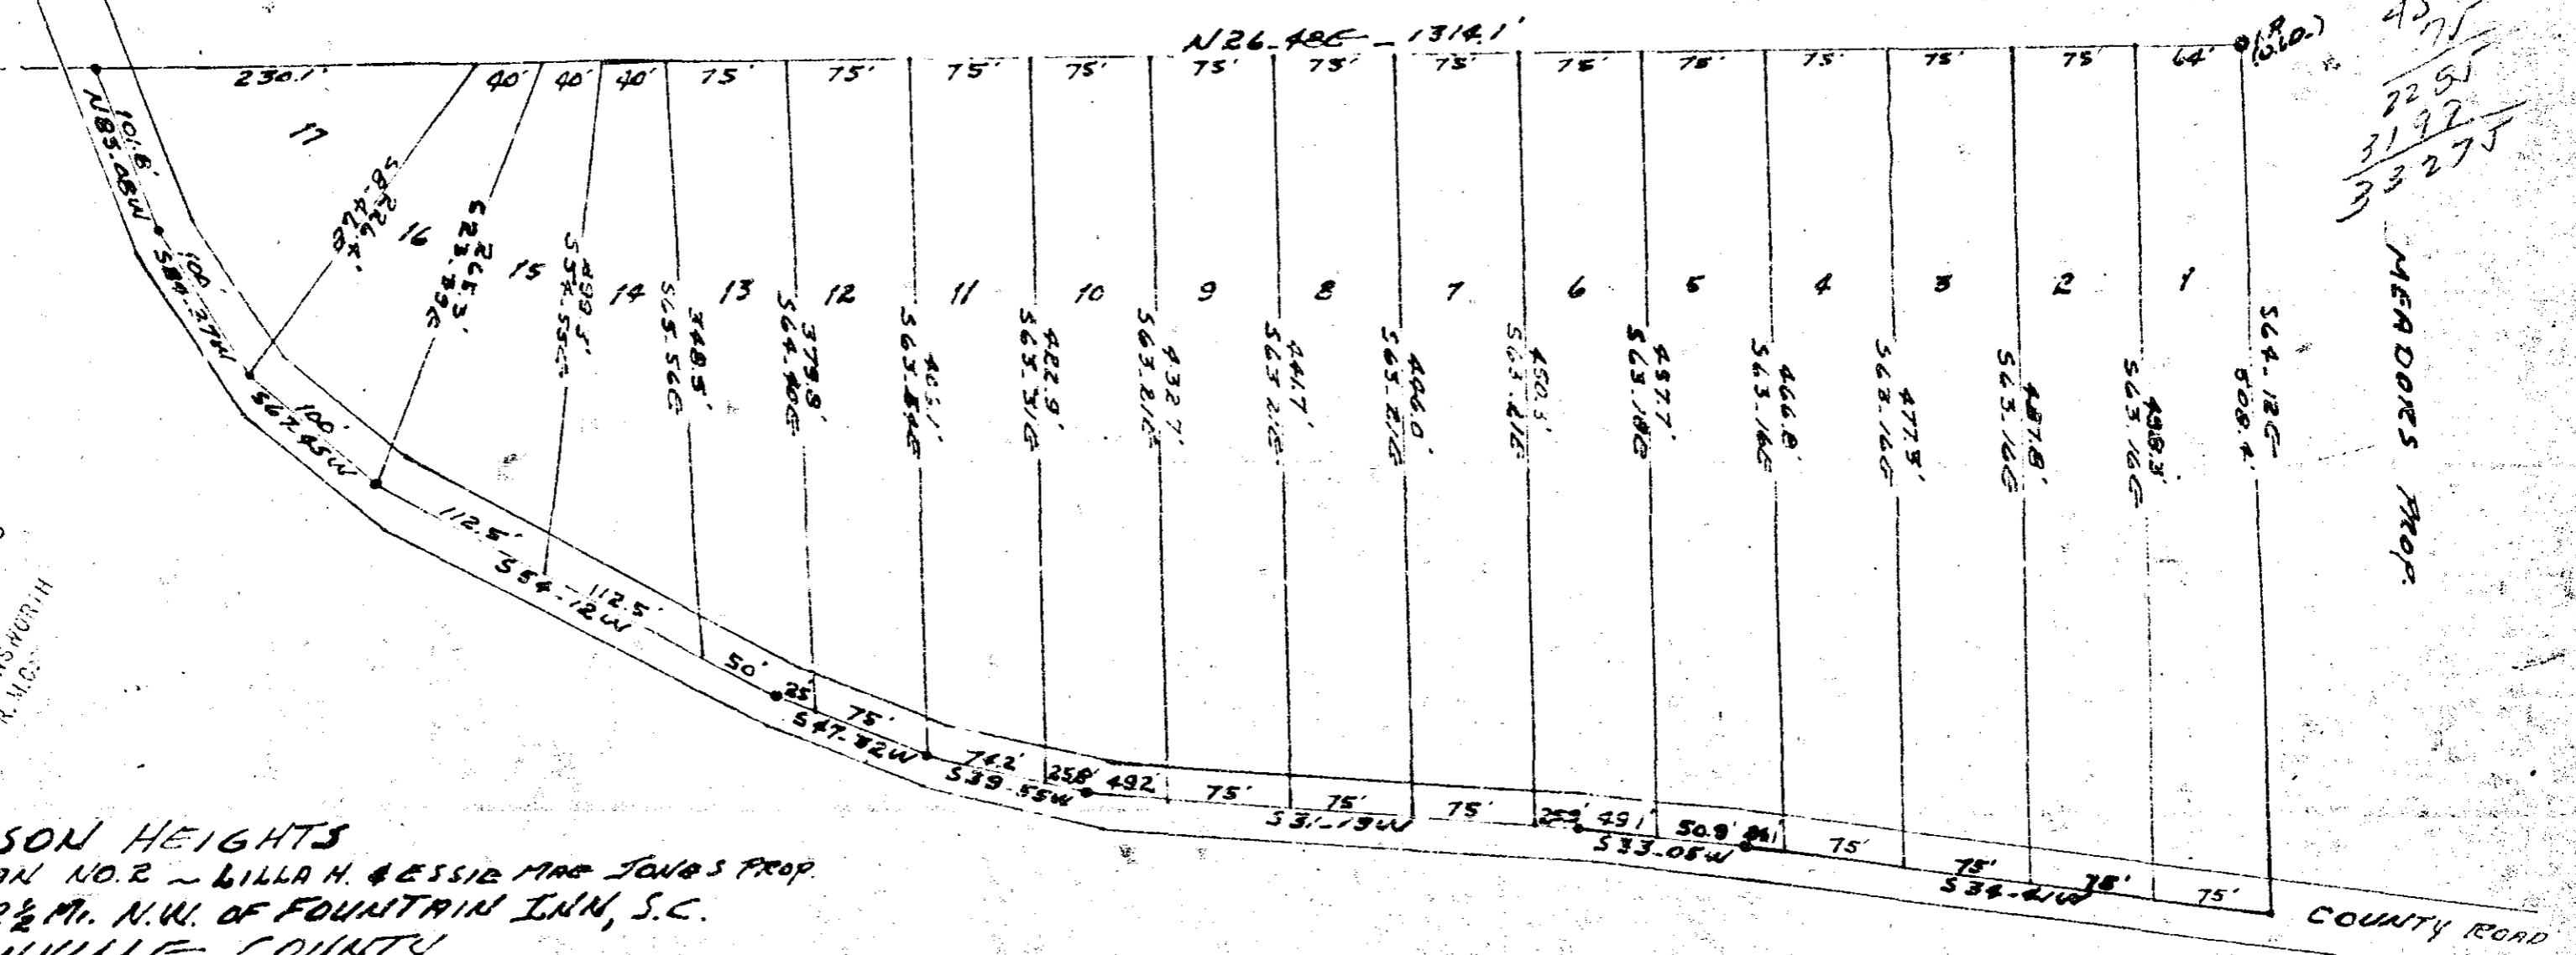

FEB 13 10 AM 1956
 OLIE FAHIS WORTH
 R. M. S.

BRVSON HEIGHTS
 SECTION NO. 2 - BILLA H. & ESSIE MAE JONES PROP.
 APPROX. 2 1/2 MI. N.W. OF FOUNTAIN INN, S.C.
 GREENVILLE COUNTY

SURVEYED BY
 L. C. GODSEY & J. D. CALMES JR.
 REG. L. S. - GREENVILLE & LAURENS, S.C.
 JAN. 26, 1956.

3867 Filed this 13 day of Feb 1956
 and Recorded in Vol. 87 Page 131 at 10:18 AM
 Ollie W. Wainwright
 Register Meeno Conway Co. Greenville County, S.C.

NOTE:
 IRON PINS SET 80' FROM ROAD ON ALL LOT LINES.

100 FEB 13 1956
 Page in 3867

SCALE 1" = 100 FT.