


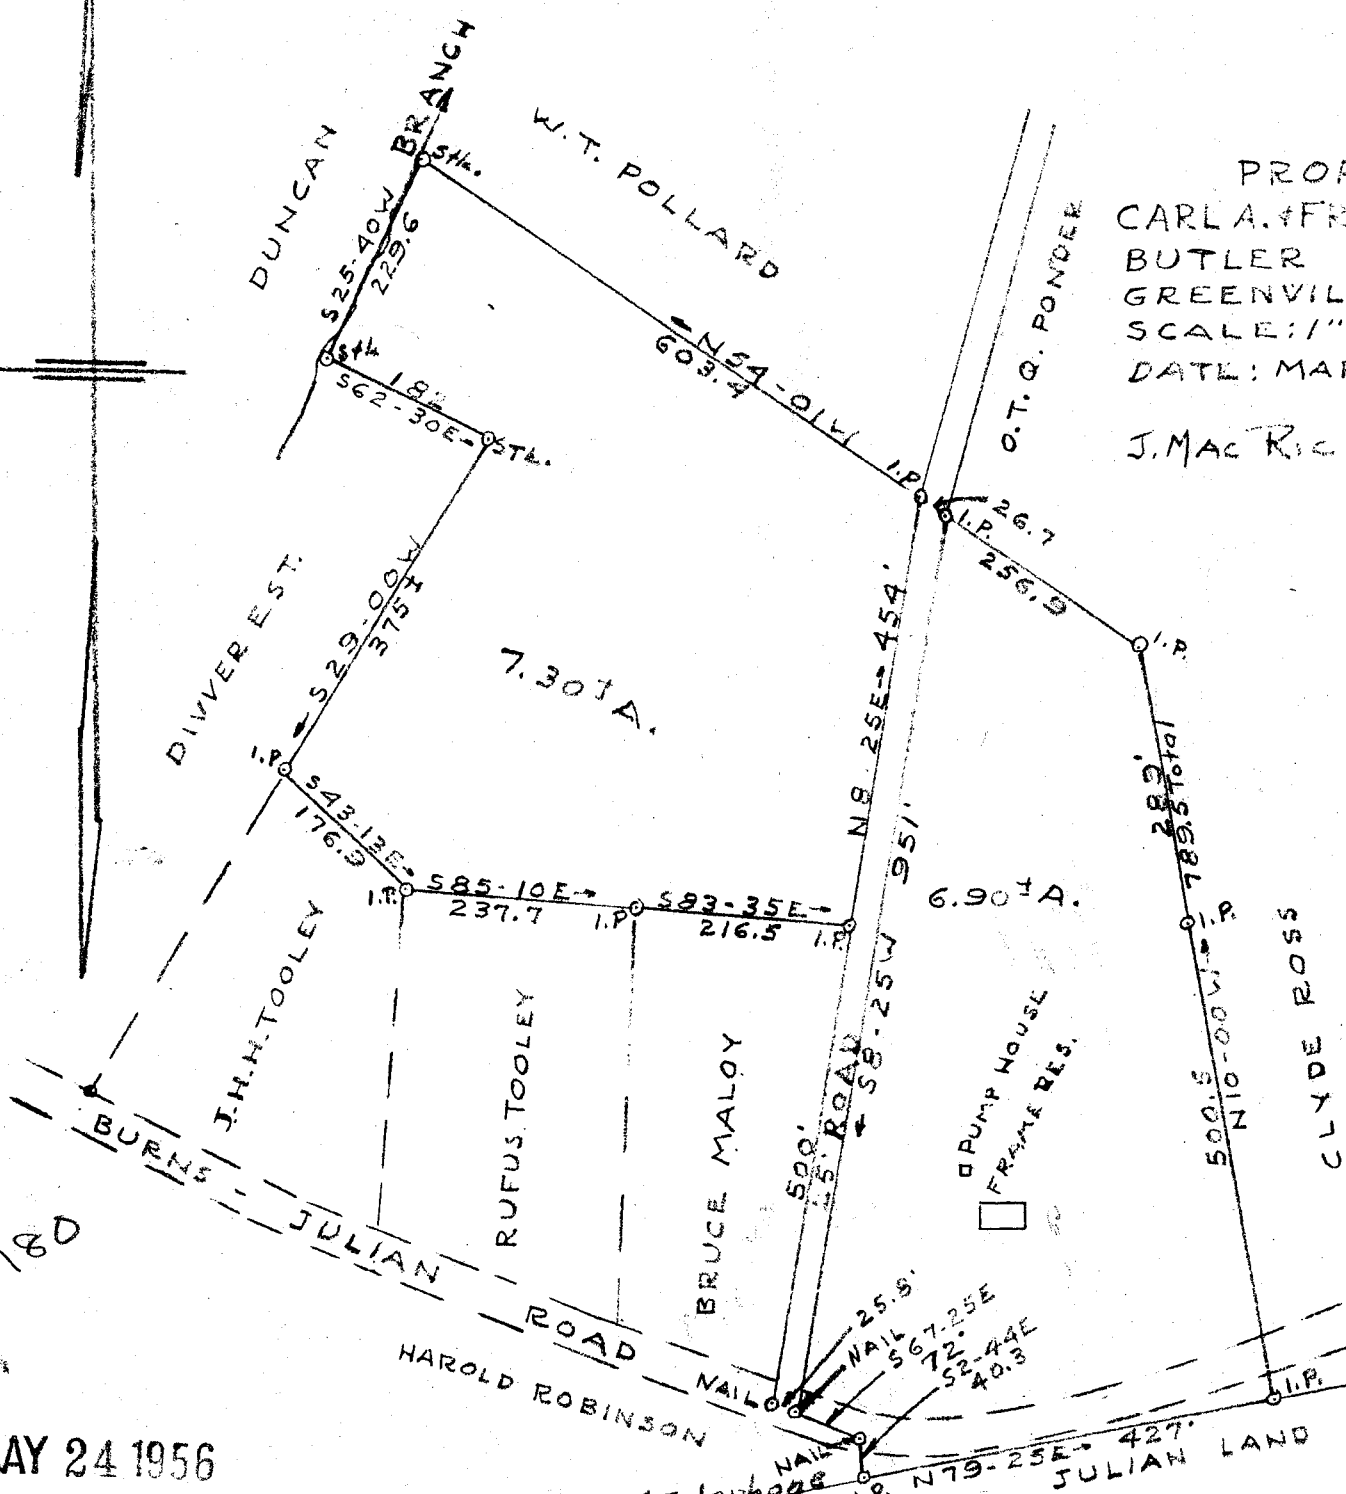

PROPERTY OF
 CARLA & FRANCES M. HARBIN
 BUTLER TOWNSHIP
 GREENVILLE COUNTY S.C.
 SCALE: 1" = 200'
 DATE: MAR. 30, 1956
 J. MAC RICHARDSON - R.L.S. #598



FILED
 GREENVILLE CO. S.C.
 MAY 24 2 02 PM 1956
 OLLIE FARNSWORTH
 R.M.C.

89-180

MAY 24 1956

See 504
 13307

center of Telephone
 Cable Line is the
 Property Line

REF.: PLAT FRANCES BURNS ET AL. PROP. BY
 J. MAC RICHARDSON DATED SEPT. 1953

13307 Filed This 24 day of May 1956
 And Recorded in Vol. 99 Page 180 at
 Ollie Farnsworth
 Register Meane Conveyance Greenville County, S. C.