

121


FILED GREENVILLE CO. S.C.

N.B. 119 P.75  
N.B. 123 P.20  
N.B. 124 P.68

MAY 15 9 48 AM 1956

OLLIE FARNSWORTH  
R.M.C.

17414 Filed This 15 day of May 1956  
and Recorded in Vol. 119 Page 121  
Ollie Farnsworth  
Register Means Conveyance Greenville County, S.C.

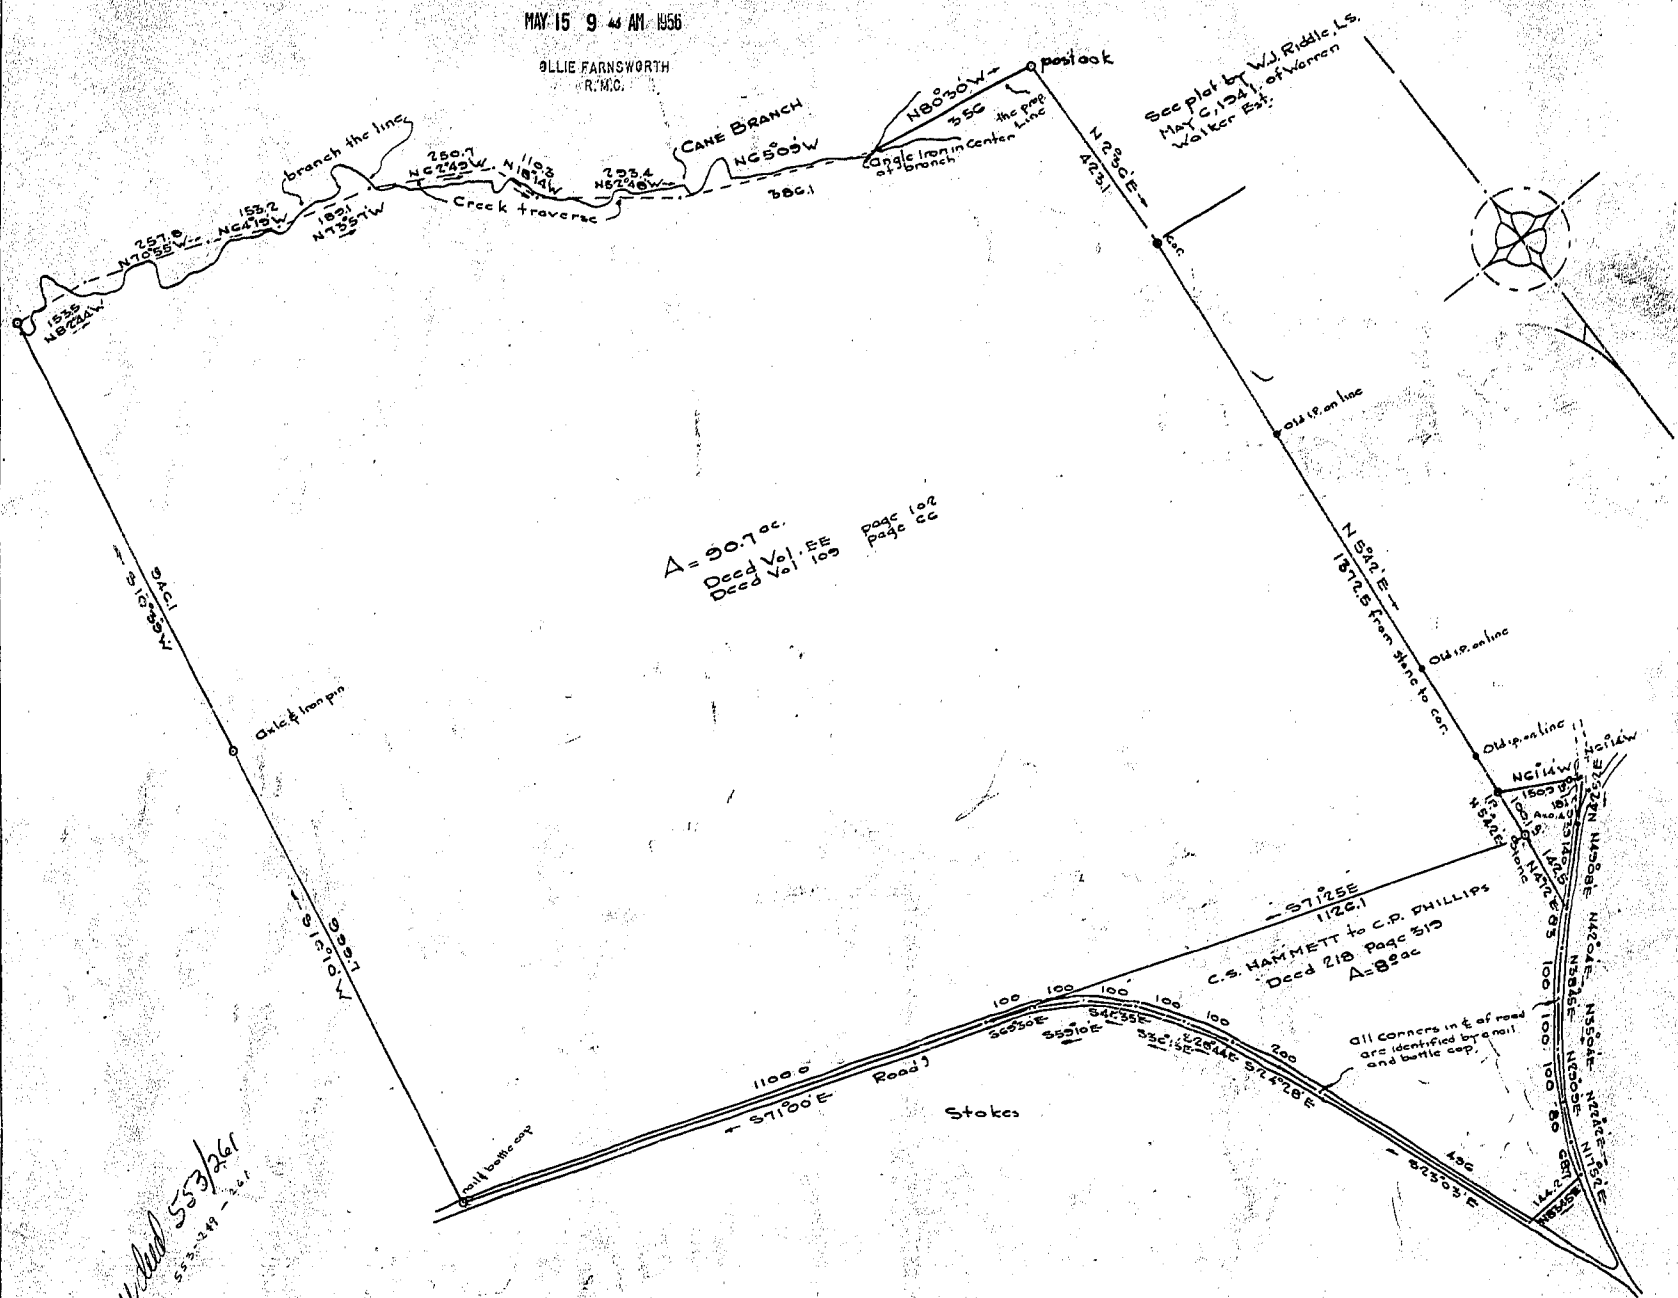

*Handwritten:* divided 553/261  
553-261-261

PROPERTY OF  
**LESLIE & SHAW INC.**  
GREENVILLE, S.C.

SCALE: 1" = 200' MAY 11, 1956

MAY 15 1956

12414

NOTE: Survey by R.E. Jordan  
corners as noted

*Handwritten:* K K - 12 100

C. C. JONES & ASSOCIATES  
ENGINEERS  
GREENVILLE, S.C.