

Plat Book-KK-Page 33 B


JUL 21 1956

RECORDED AT THE CO. S. C.

JUL 31 5 25 PM 1956

OLIE FARNSWORTH
R.M.C.

NS-123-24

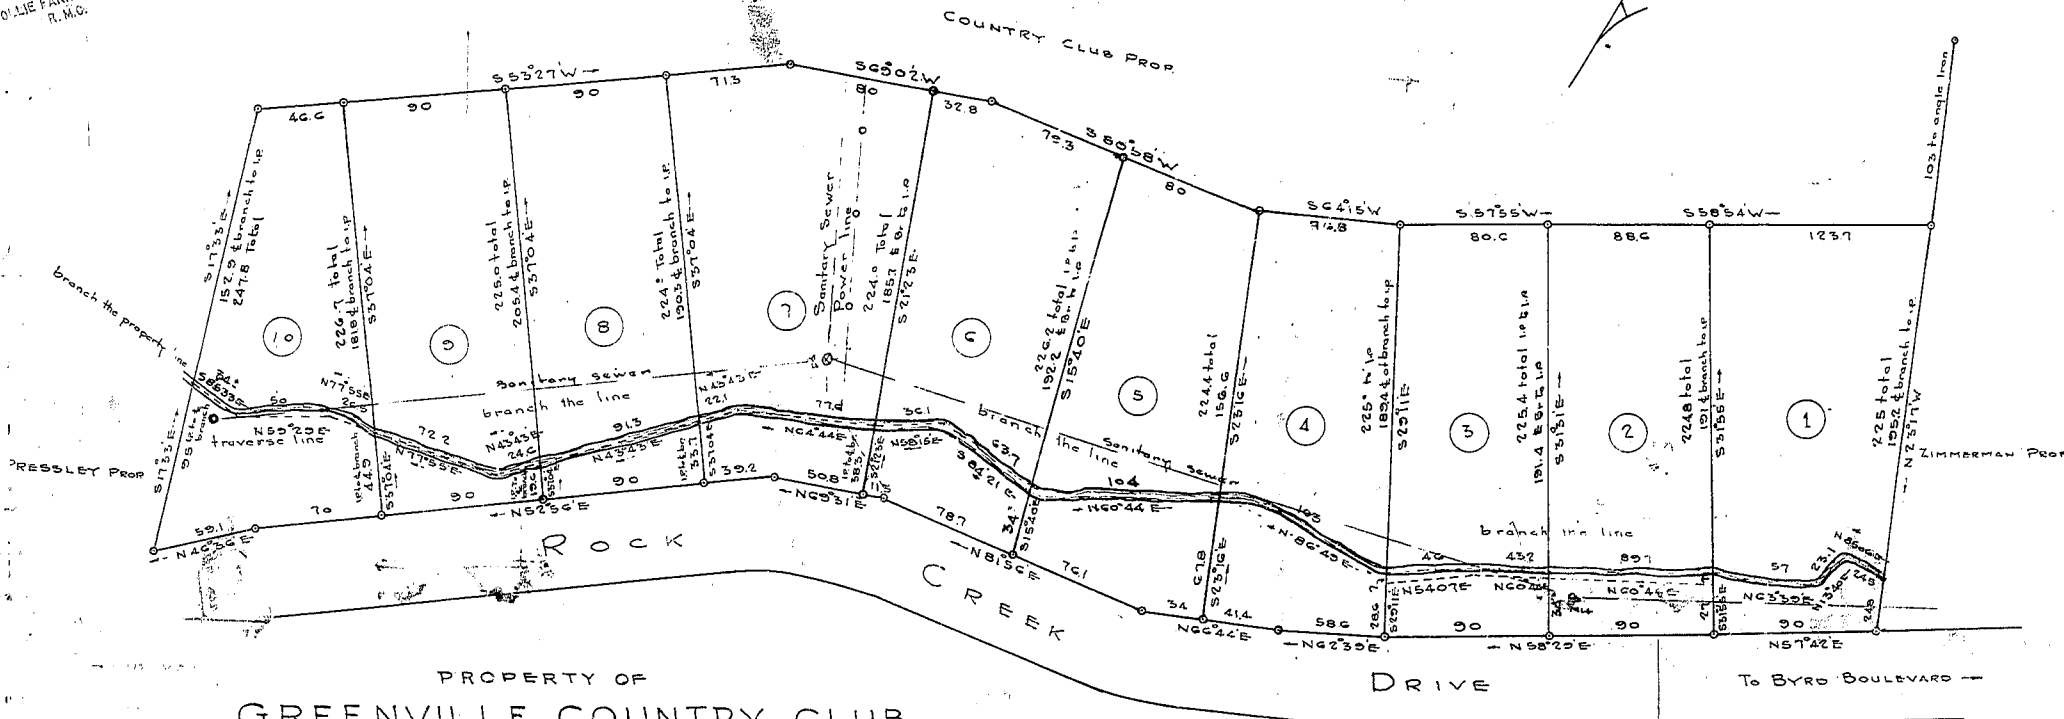

PROPERTY OF
GREENVILLE COUNTRY CLUB
AND
ELIZABETH G. McCALL
GREENVILLE, S.C.

SCALE 1" = 50' APRIL 1956

Subdivision is on existing street
and does not require approval of
Planning and Zoning Commission.
Approved for recording - July 31, 1956

George A. Rodgers
GEORGE E. JODGES
DIRECTOR OF PLANNING AND ZONING

JUL 31 1956
19493
SEE KK/67
KK-33

C. C. JONES & ASSOCIATES
ENGINEERS
GREENVILLE, S.C.



19499 Filed This 31 day of July 1956
And Recorded in Vol. 11, Page 33
C. C. Jones & Associates
Register Meigs County, Greenville County, S.C.