


Plat Book-KK-Page 40

FILED
GREENWICH, S.C.
MAY 3 3 30 PM 1968
COUNTY CLERK

MAY 3 - 1968
1.50- 28569
KK-70

NOTE
LOTS 1, 2, & 3 REVISED APRIL 29, 1968
LOT NO. 2 DELETED.
BY: H.C. O'NEILL
REGISTERAR 2589

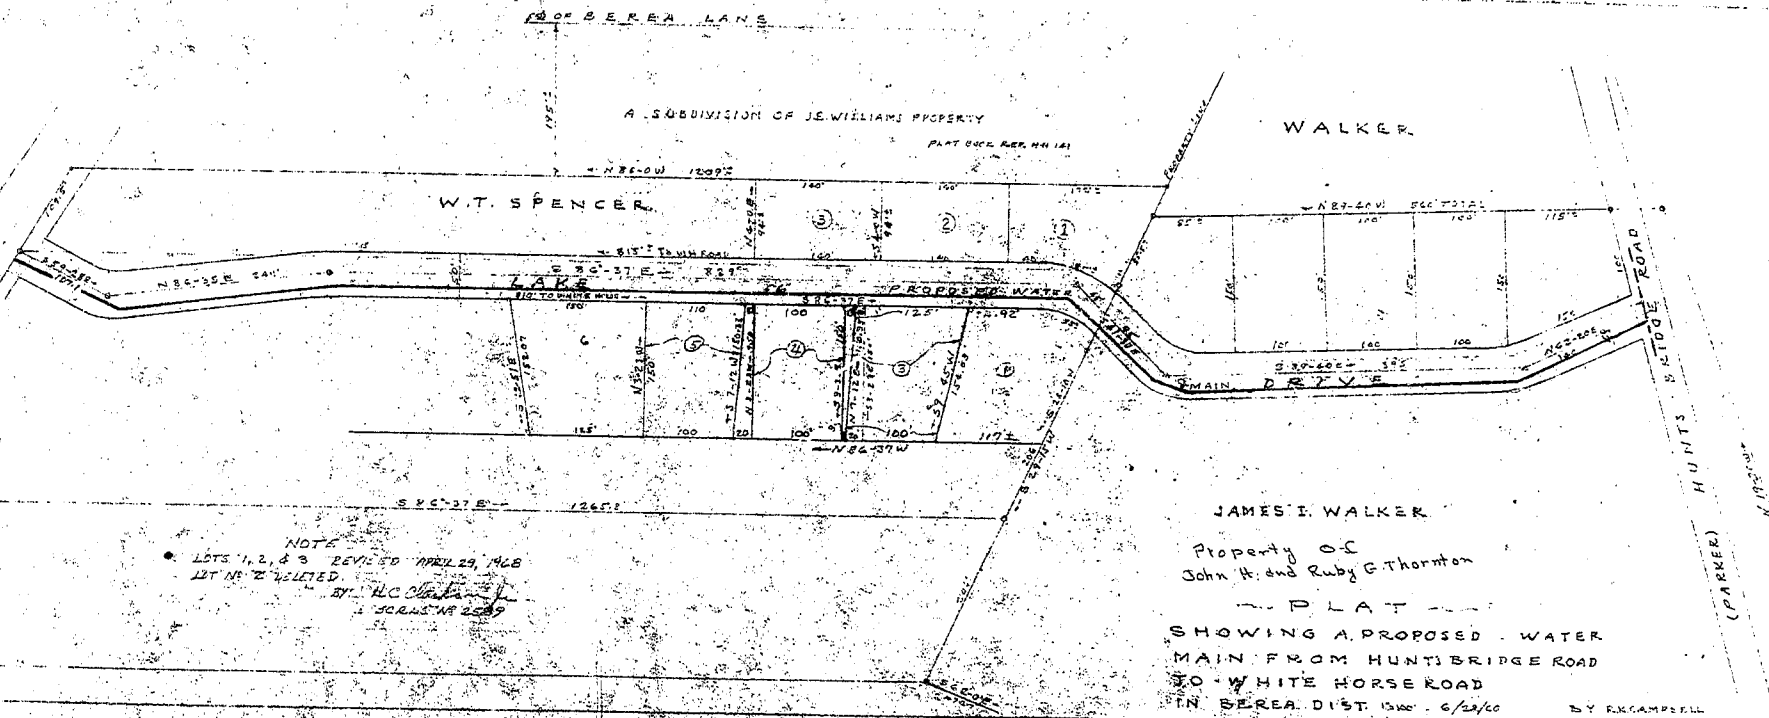

JAMES I. WALKER
Property of
John H. and Ruby G. Thornton
PLAT
SHOWING A PROPOSED WATER
MAIN FROM HUNTS BRIDGE ROAD
TO WHITE HORSE ROAD
IN BEECH DIST. 1500' - 6/22/60
BY R.K. CAMPBELL

for original plat see KK page 41.

28569 Plat Title 3 of May 1968
And Recorded in Vol. KK Page 40 at 3:34 P.M.
Ollie Turnerworth
Register Marine Conveyance Greenville County, S. C.