



CURVE No.	Δ	D	T	L.C.
1	8°-12'27"	8°-00'	51.4	102.5
2	10°-10'47"	10°-12'	50.0	99.7

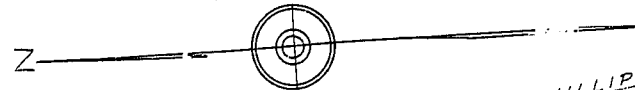

FILED
 GREENVILLE CO. S.C.
 APR 27 9 43 AM 1957
 OLLIE T. HARRIS
 R.M.C.

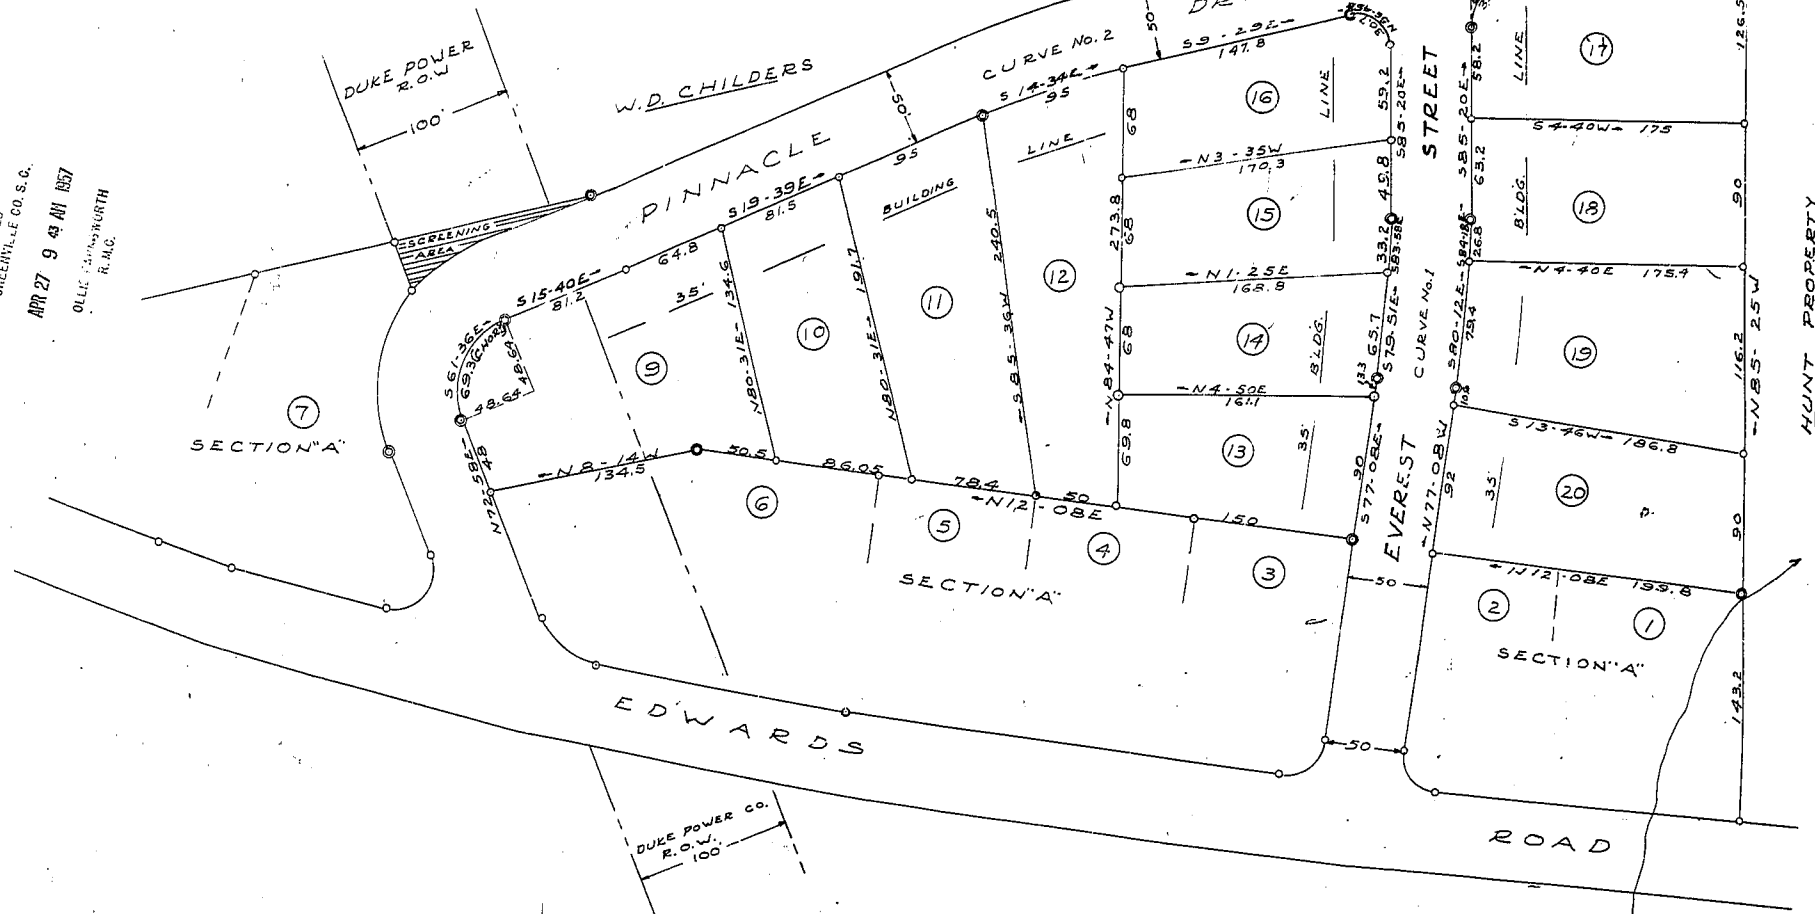

SECTION "B"
GREEN FOREST
 NEAR GREENVILLE S.C.
 WILLIAM A. & ALLENE VAUGHN - OWNERS
 SCALE: 1"=60'
 JAN. 1956

10079
 KK-85 100
 APR 27 1957

WOODWARD ENGINEERING CO.
 BY: J. MACRICHARDSON

CERTIFICATE OF ENGINEER
 I Certify that this is an accurate Plat of an actual survey completed Jan. 3, 1957.
 J. MacRichardson
 R.E.S.C. 490

FINAL PLAN APPROVED
 GREENVILLE CITY PLANNING COMMISSION
 DATE 4/1/57 BY: [Signature]
 SECRETARY OF COMMISSION

CERTIFICATE OF OWNERS
 We Certify that we are the Owners of Property shown on this Plat and do Approve of this sub-division as shown.
 Allen E. Vaughn

NOTE: ○ Indicates Iron Pin
 ⊙ Indicates Conc. Mon.