

Plat Book-KK-Page 115A

1.00


MAR 18 1958

6386

FILED
GREENVILLE CO. S.C.

MAR 18 4 08 PM 1958

OLLIE FARNSWORTH
R.M.C.

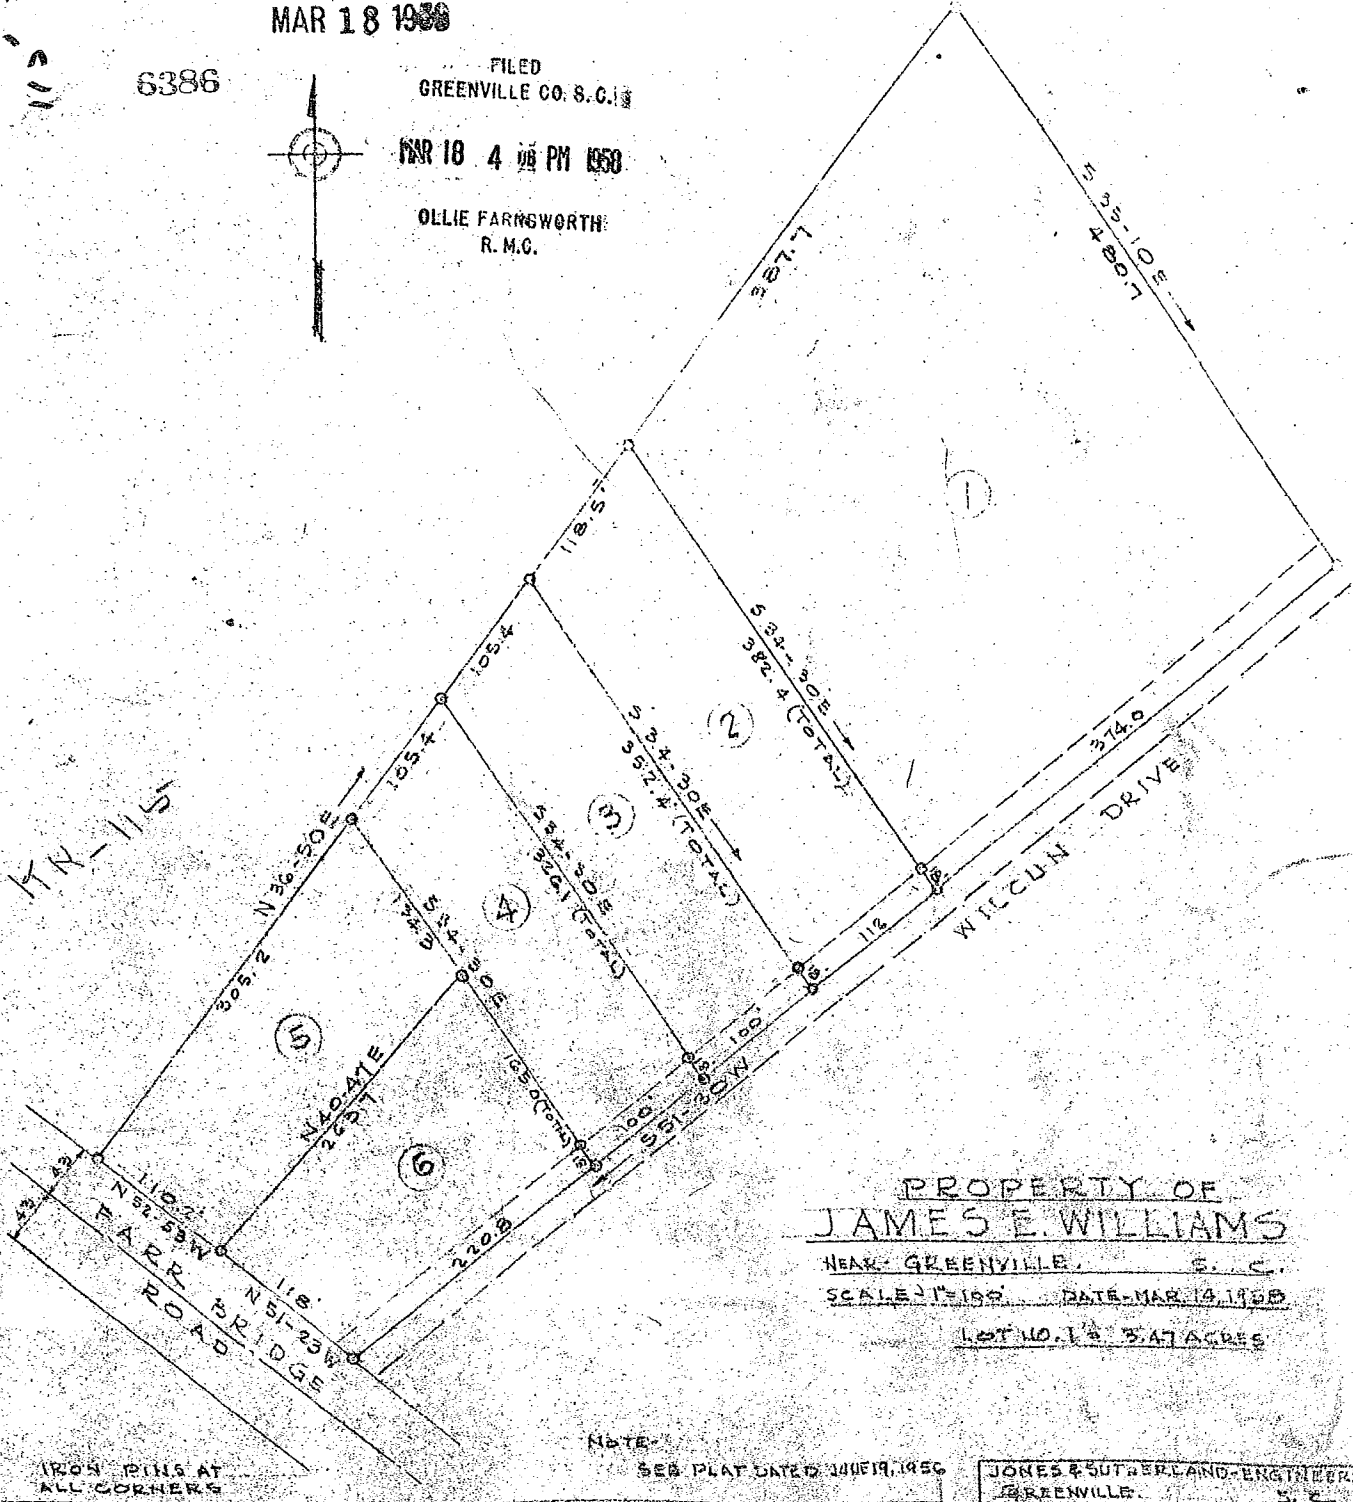


PROPERTY OF
JAMES E. WILLIAMS
NEAR GREENVILLE, S. C.
SCALE 1" = 100' DATE-MAR 13, 1958
LOT NO. 1 & 3, 27 ACRES

NOTE:
SEE PLAT DATED JUNE 19, 1950

JONES & SUTHERLAND-ENGINEERS
GREENVILLE, S. C.

IRON PINS AT ALL CORNERS

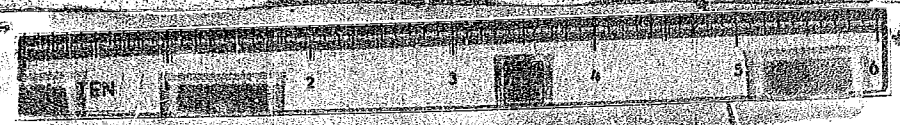

G.S.C. filed this 18 day of March 1958
 and Recorded in Vol. K.K. Page 115A
 Ollie Farnsworth
 Register Messrs Connerance Greenville County, S.C.