



Plat Book-KK-Page 143 A

9089 APR 17 1958

W. M. MAXWELL

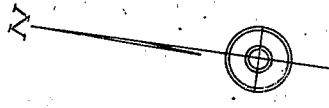

FILED
GREENVILLE CO. S. C.
APR 17 1 45 PM 1958
OLLIE FARRSWORTH
R. H. C.

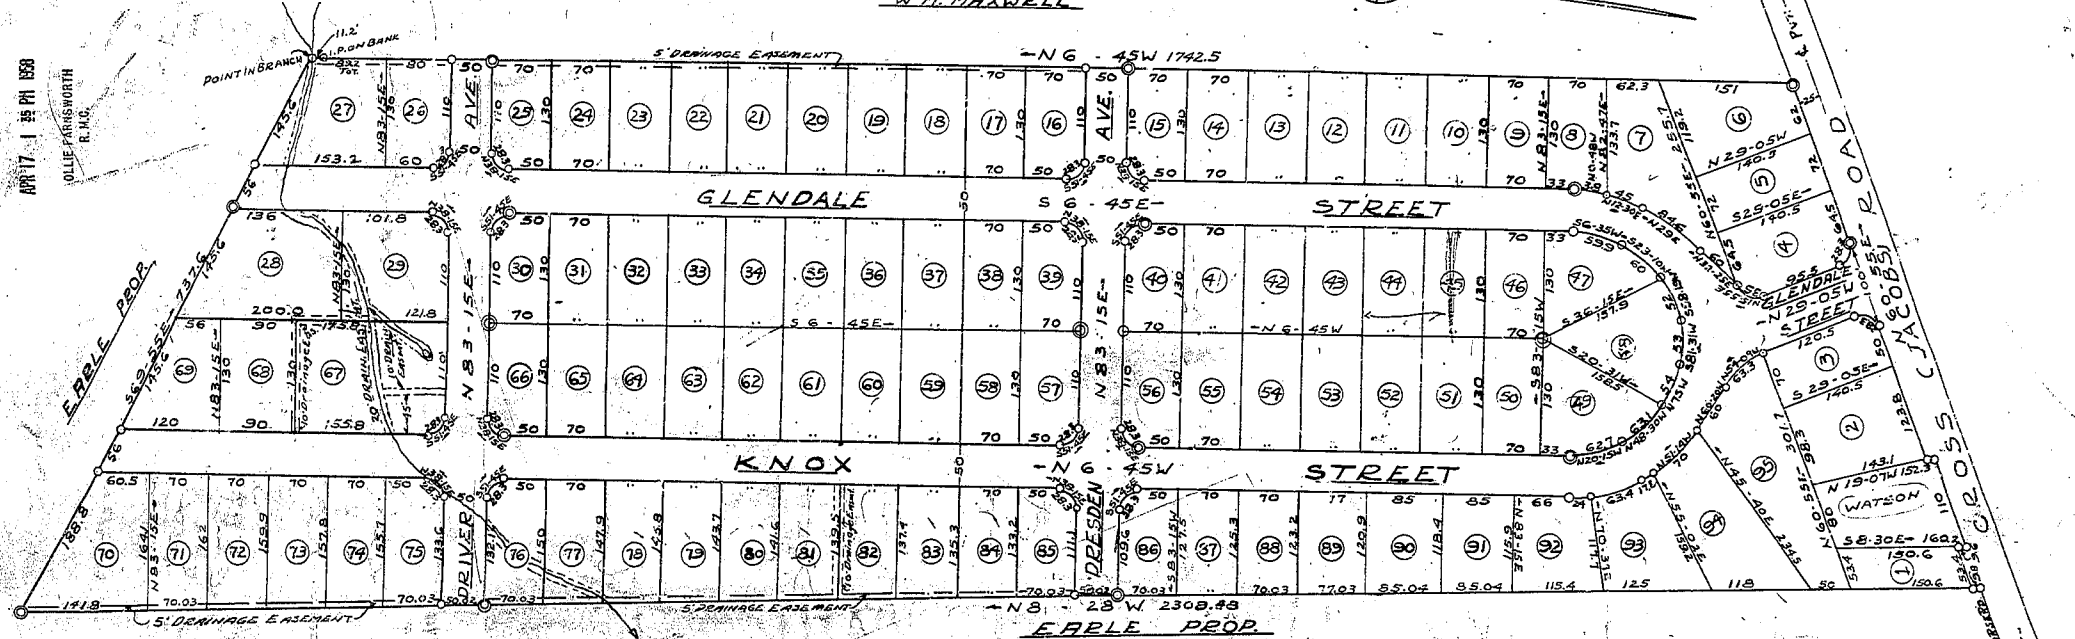

CERTIFICATE OF SURVEY
I Herby Certify That This Is An
Accurate Map Of An Actual Survey
Completed By This Company on
Feb. 26, 1958.
WOODWARD ENGR. CO.
Mediumville, S. C.
REG. ENG. S. C. NO. 490

CERTIFICATE OF OWNERS
We Herby Certify That We Are
The Owners Of Property Shown
On This Plat And Do Approve Of
The Subdivision Thereof As Shown.
J. L. Strickland
James E. Burger

FINAL PLAT
GLENDALE HEIGHTS
GREENVILLE COUNTY S. C.
SCALE 1"=100'
FEB 1958
BY: J. MAC RICHARDSON
NOTE: IRON PINS AT ALL LOT CORNERS & ANGLES
© INDICATES CONC. MONUMENT

FINAL PLAN APPROVED
GREENVILLE CITY PLANNING & ZONING DEPARTMENT
DATE 4/7/58 BY: [Signature]
SECRETARY OF COMMISSION

KK-143

