


# Plat Book-KK-Page 143 B

FILED  
GREENVILLE CO. S.C.  
APR 17 1958  
9088

APR 17 1 34 PM 1958  
OLLIE FARNSWORTH  
R.M.C.

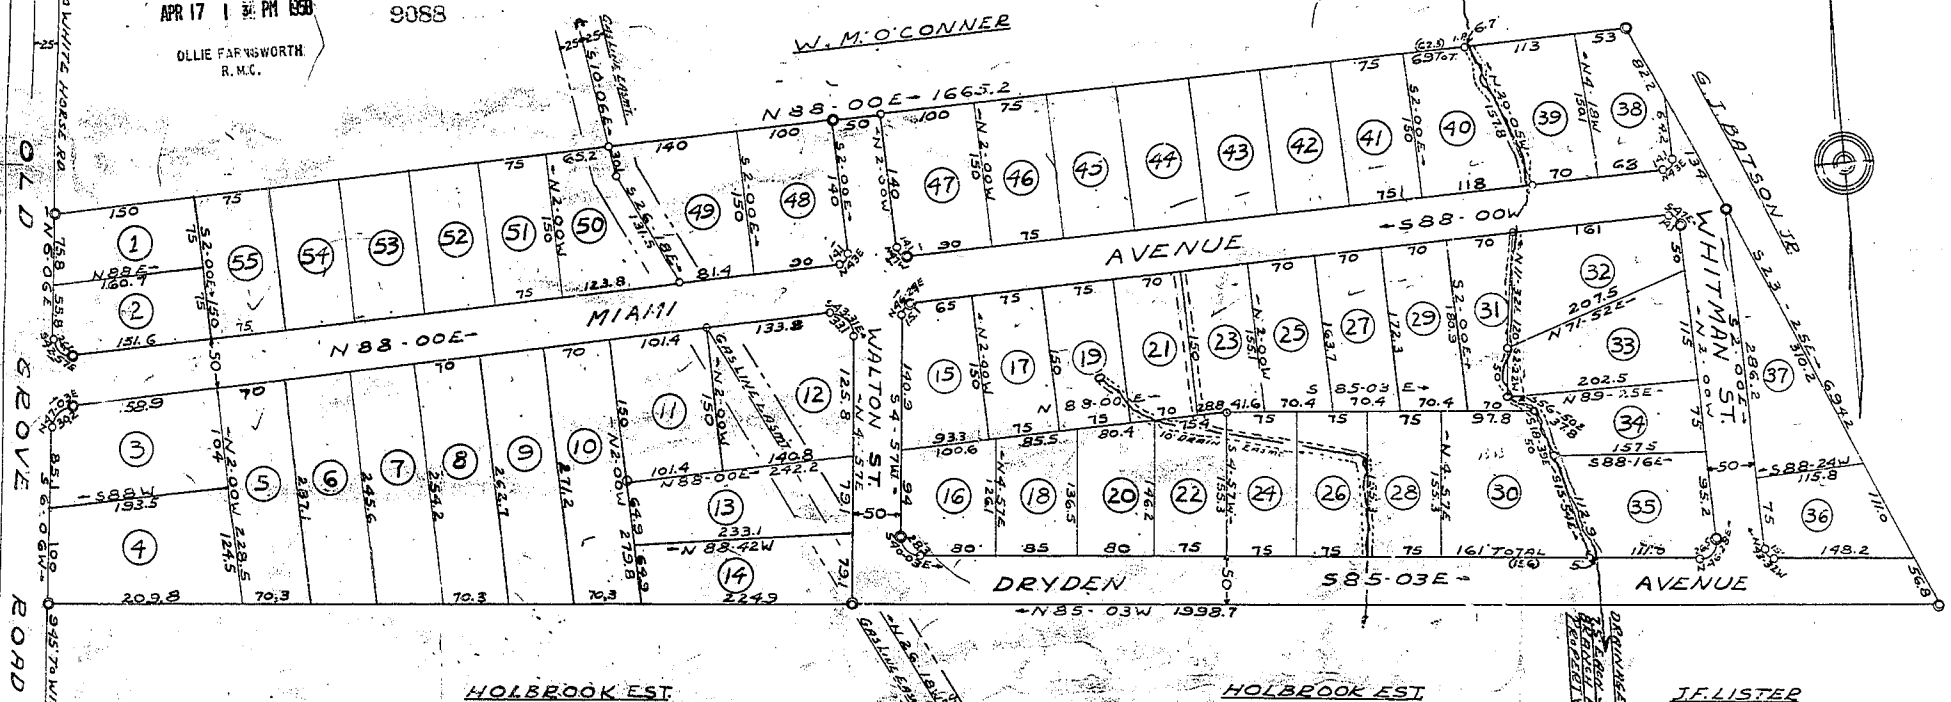

9088  
 17  
 11 20 AM  
 13 14 PM  
 S. WOODWARD ENGR. CO.

**CERTIFICATE OF SURVEY**  
 I Hereby Certify That This Is An  
 Accurate Map Of An Actual Survey  
 Completed By This Company on  
 Mar. 15, 1958.  
 Woodward Engr. Co.  
 Madison W. Woodland  
 REG. ENG. S.C. No. 492

**FINAL PLAT**  
**SPRING BROOK TERRACE**  
 GREENVILLE COUNTY S.C.  
 SCALE: 1"=100' MARCH 1958  
 SURVEY BY: J. MAC RICHARDSON  
 WOODWARD ENGR. CO.

FINAL PLAN APPROVED  
 GREENVILLE CITY PLANNING AND ZONING COMMISSION  
 DATE: 4/1/58 BY: [Signature]  
 SECRETARY OF COMMISSION

NOTE: IRON PINS AT ALL LOT CORNERS  
 O INDICATES CURB MURKMENT

**CERTIFICATE OF OWNERS**  
 We Hereby Certify That We Are  
 The Owners Of Property Shown  
 On This Plat And Do Approve Of  
 The Subdivision Thereof As Shown.  
 James E. Burger  
 J. W. St. Clair

