


# Plat Book-KK-Page 144

AREA = 42.9 ACRES

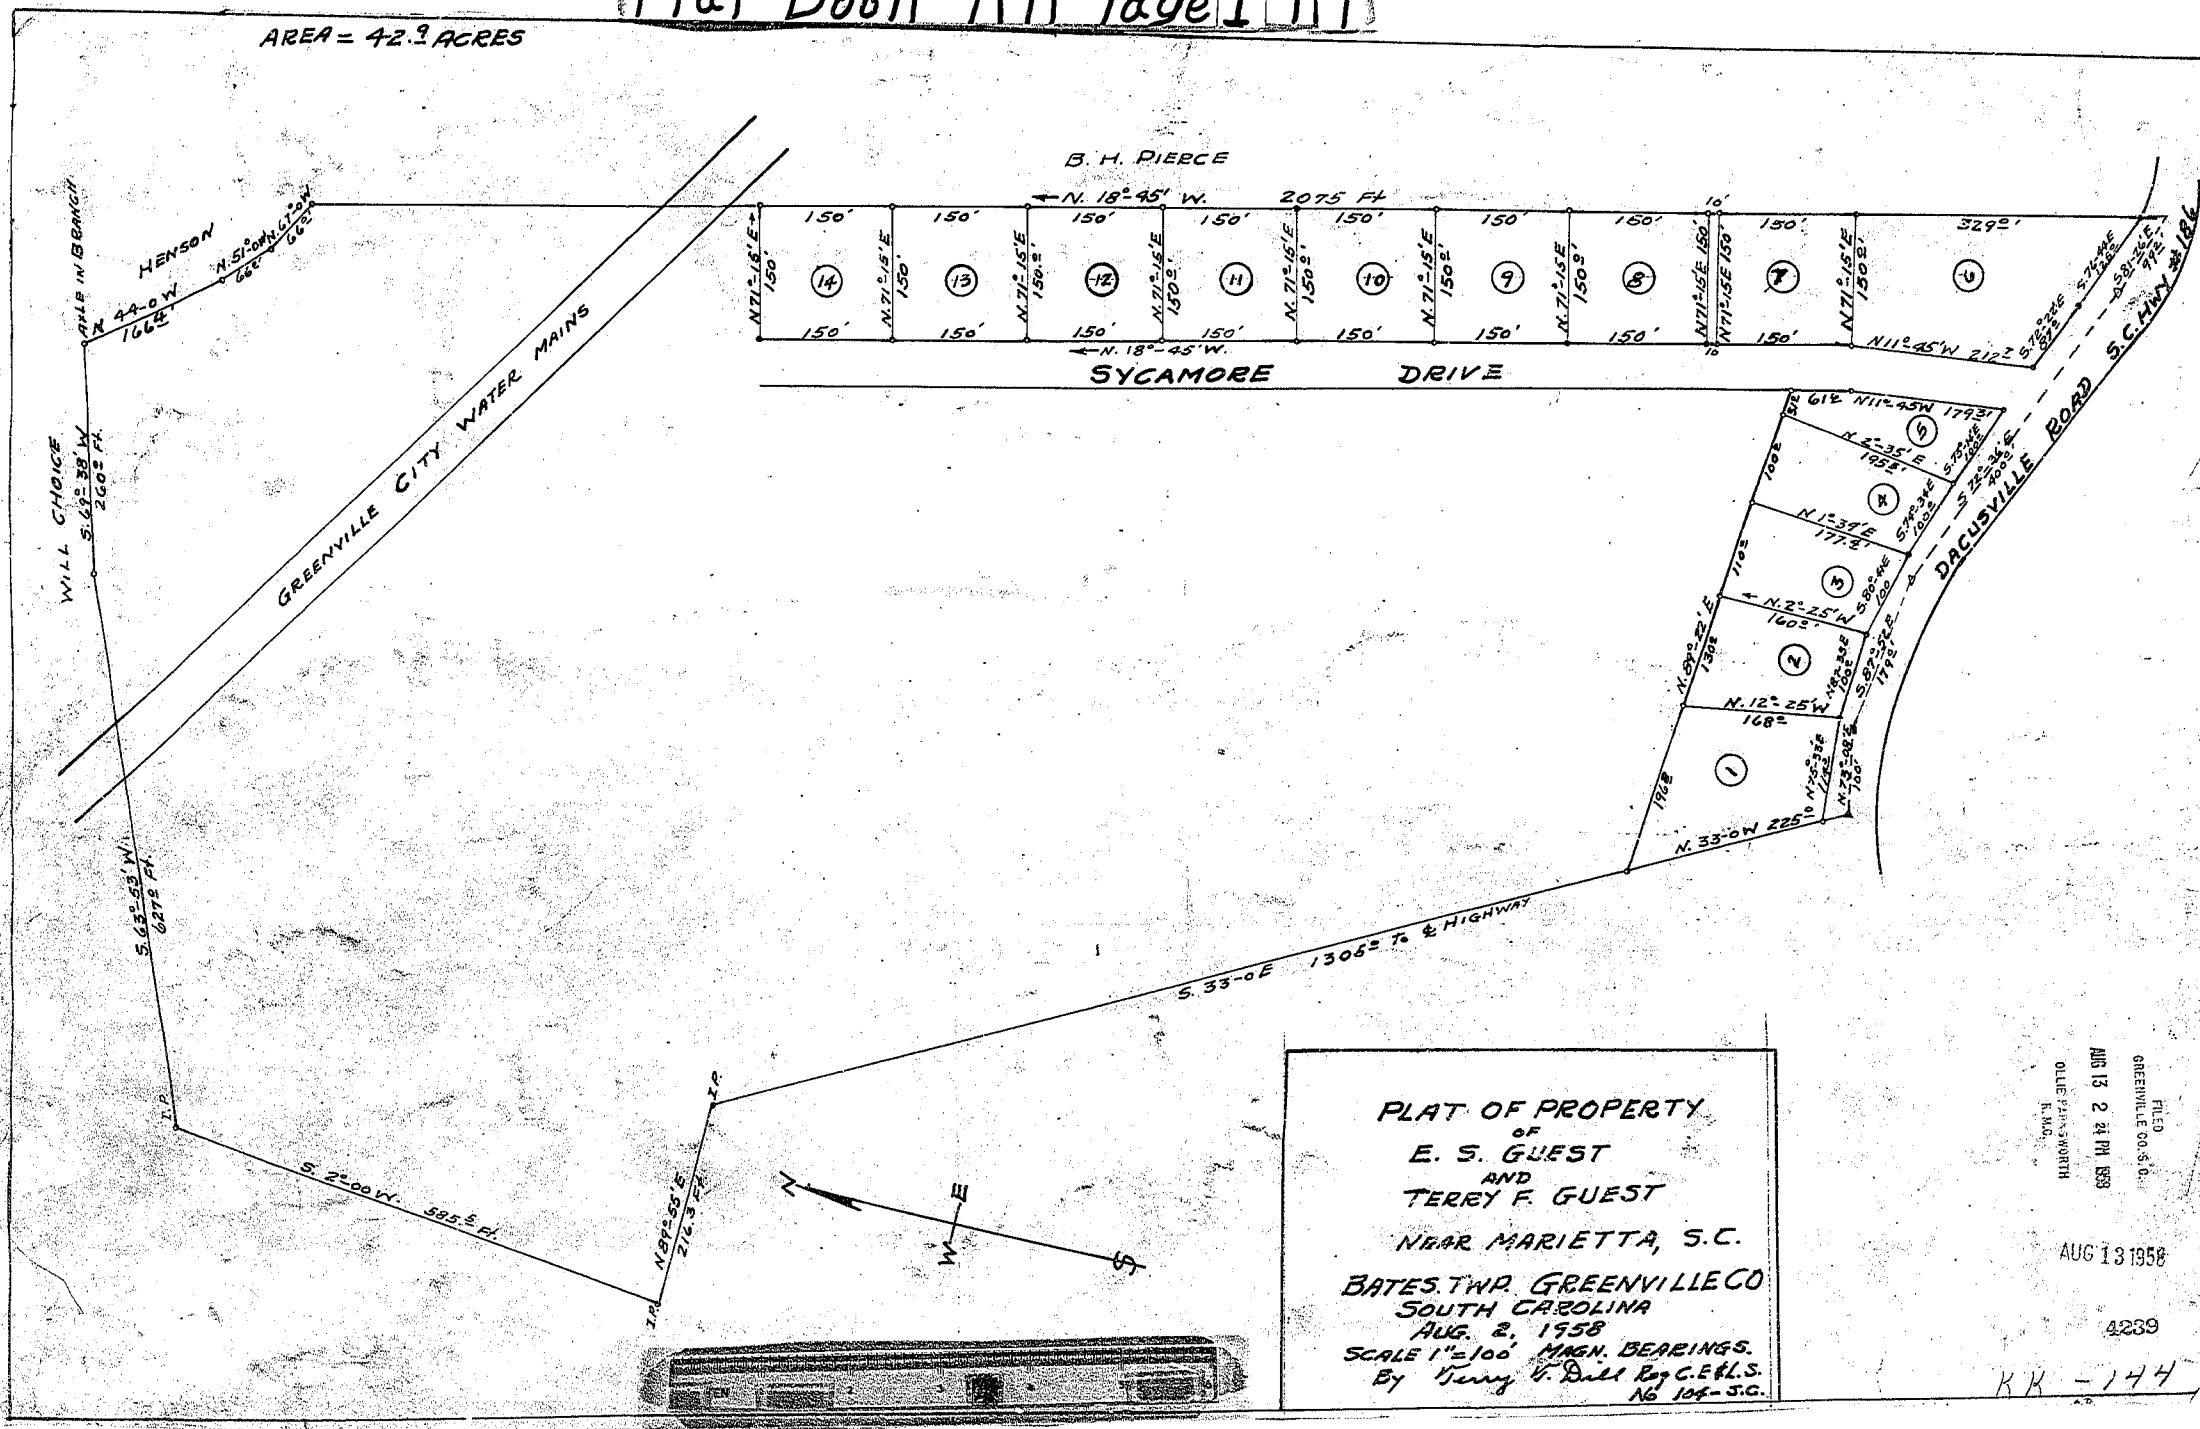

PLAT OF PROPERTY  
 OF  
 E. S. GUEST  
 AND  
 TERRY F. GUEST  
 NEAR MARIETTA, S.C.  
 BATES TWP. GREENVILLE CO  
 SOUTH CAROLINA  
 AUG. 2, 1958  
 SCALE 1"=100' MAGN. BEARINGS.  
 By Terry F. Dill Reg. C.E.L.S.  
 No. 104-S.C.

FILED  
 GREENVILLE CO. S.C.  
 AUG 13 2 24 PM 1958  
 OLLIE DANKS WORTH  
 R. M.D.  
 AUG 13 1958

4239  
 KK-144

11739 Filed This 13 day of Aug 1958  
 and Recorded in Vol. KK Page 144

101