


# Plat Book LL, Page 9 A

See 501

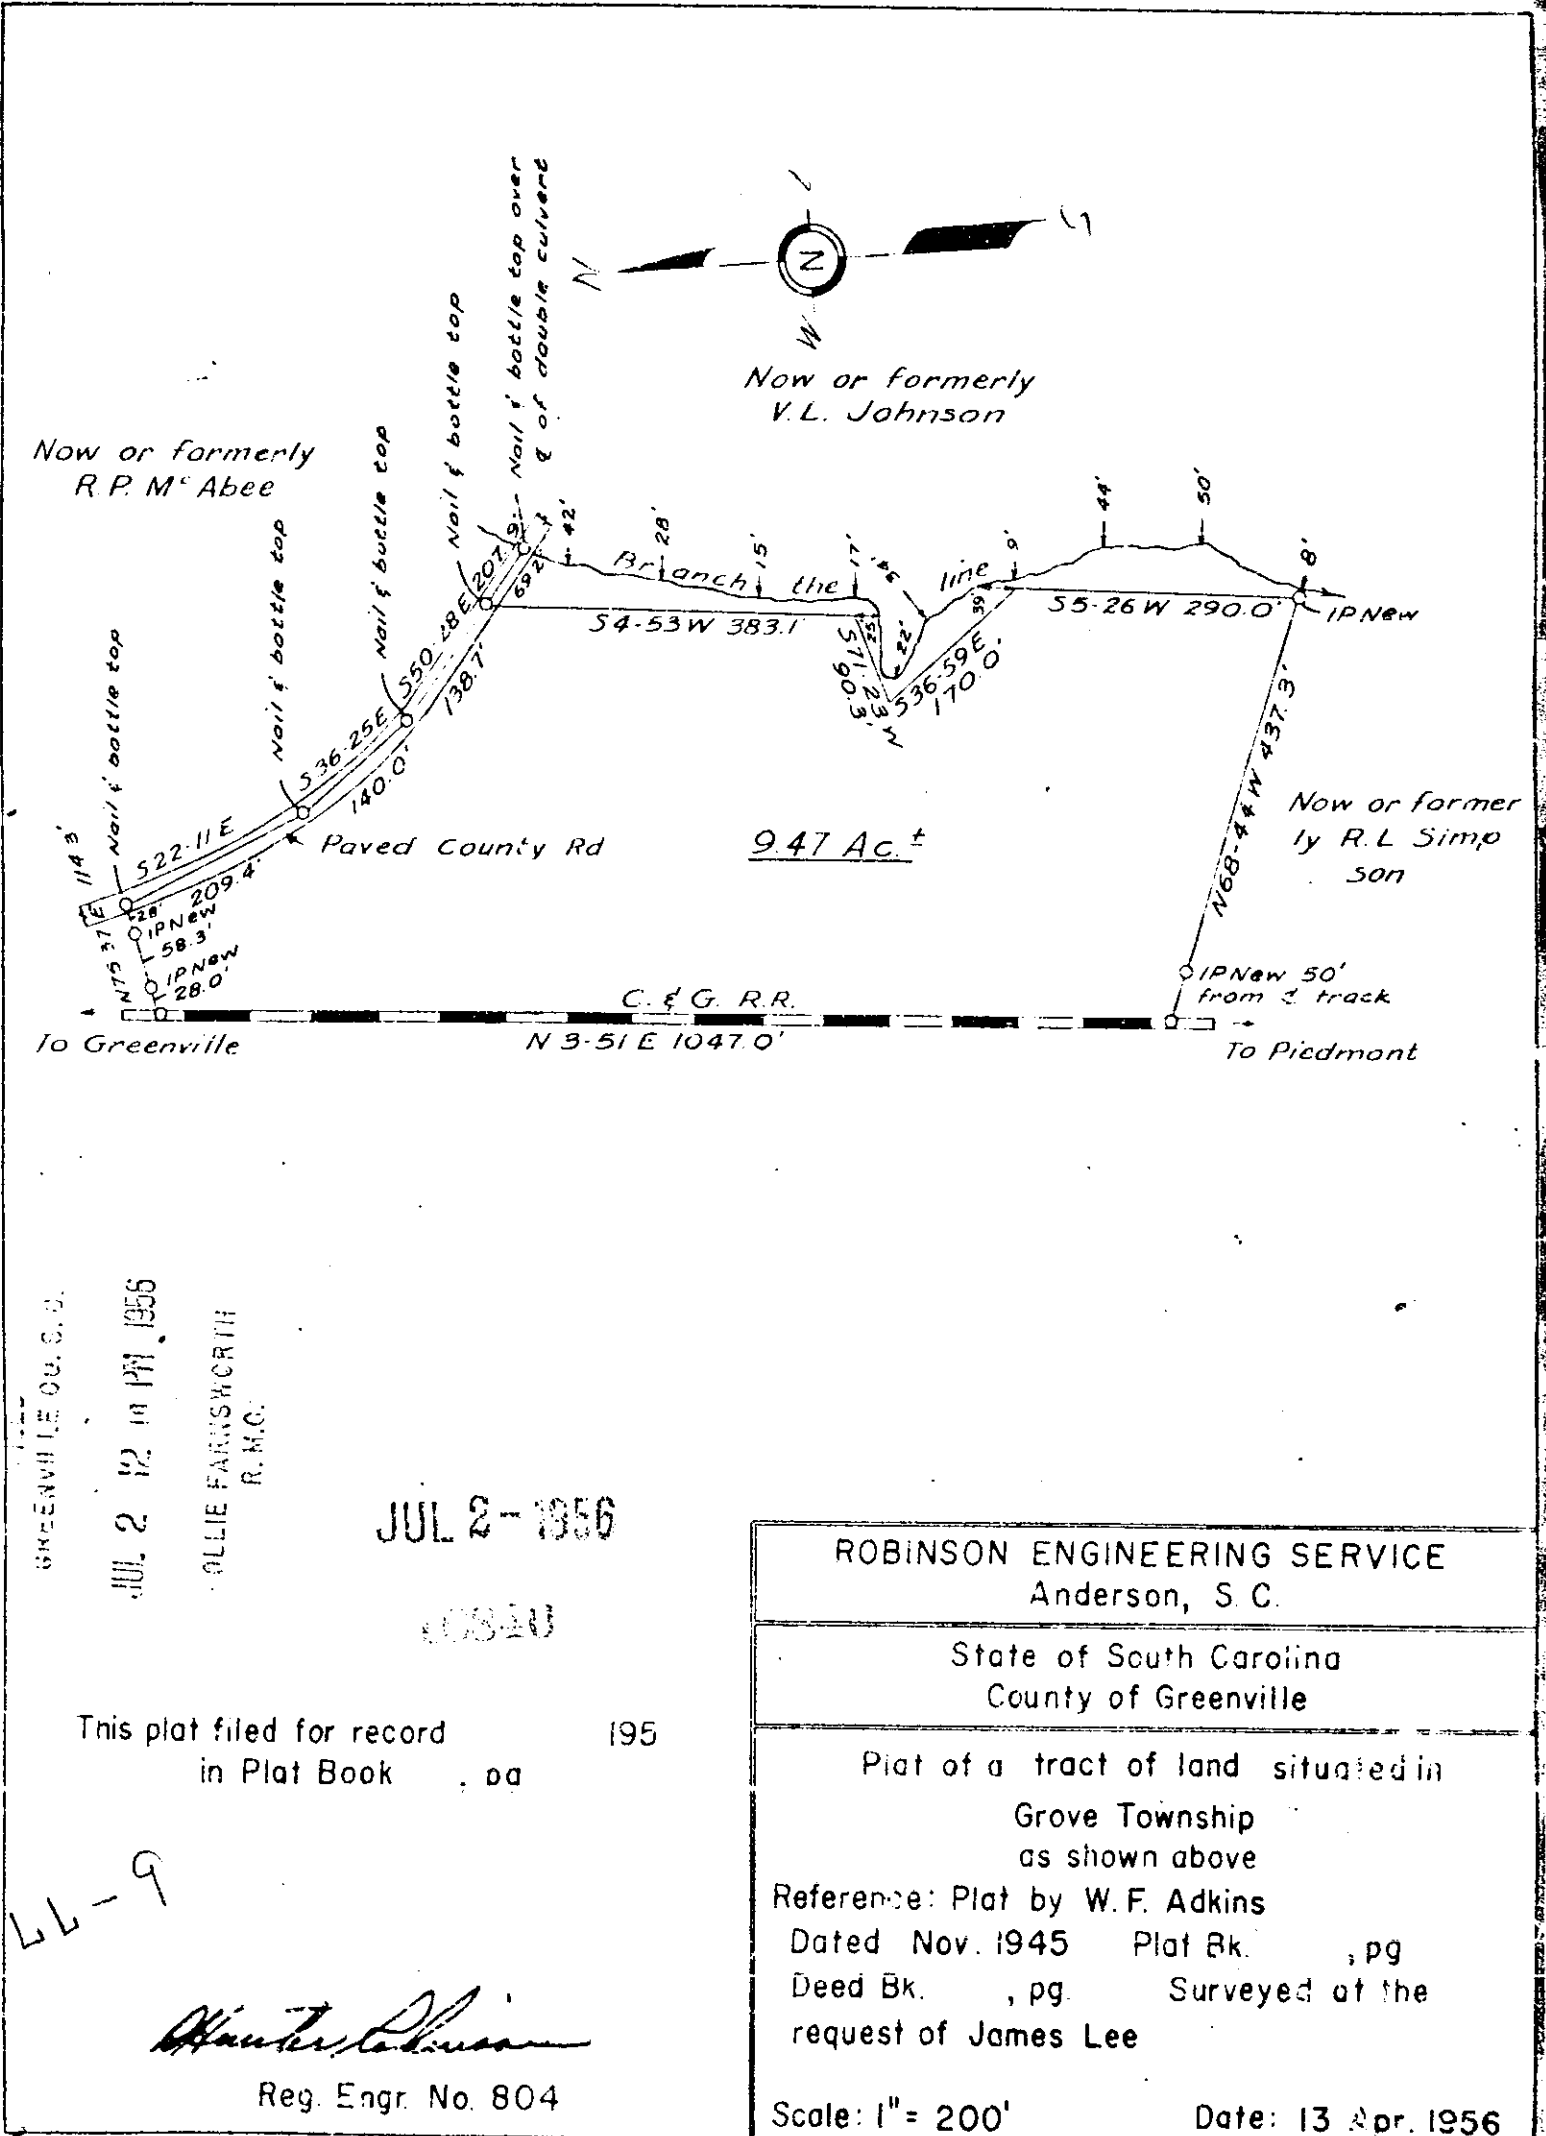

9.47 Ac. ±

GREENVILLE CO., S. C.  
 JUL 2 12 10 PM 1956  
 COLLIE FARNSWORTH  
 R. M. C.

JUL 2 - 1956

0840

This plat filed for record in Plat Book , pg 195

LL-9

*James Lee*

Reg. Engr. No. 804

ROBINSON ENGINEERING SERVICE Anderson, S. C.
State of South Carolina County of Greenville
Plat of a tract of land situated in Grove Township as shown above Reference: Plat by W. F. Adkins Dated Nov. 1945 Plat Bk. , pg Deed Bk. , pg. Surveyed at the request of James Lee
Scale: 1" = 200' Date: 13 Apr. 1956

See 501

16840... Filed This 2 day of July 1956  
 and Recorded in Vol. LL Page 9 at M  
*Collie Farnsworth*  
 Register Mecklenburg County, S. C.