


REGISTERED  
 GREENVILLE S.C.  
 AUG 2 10 44 AM 1962  
 ALLIE FARRINGTON  
 R.M.O.

PROPERTY OF  
**LESLIE & SHAW INC.**  
 NEAR  
**GREENVILLE, S.C.**  
 SCALE: 1"=100' MAY 21, 1956

19622 Piled This 5<sup>th</sup> day of Aug. 19 56  
 And Recorded in Public 45  
 Register of Deeds Greenville County, S.C.  
 G.H.R. J. Edwards

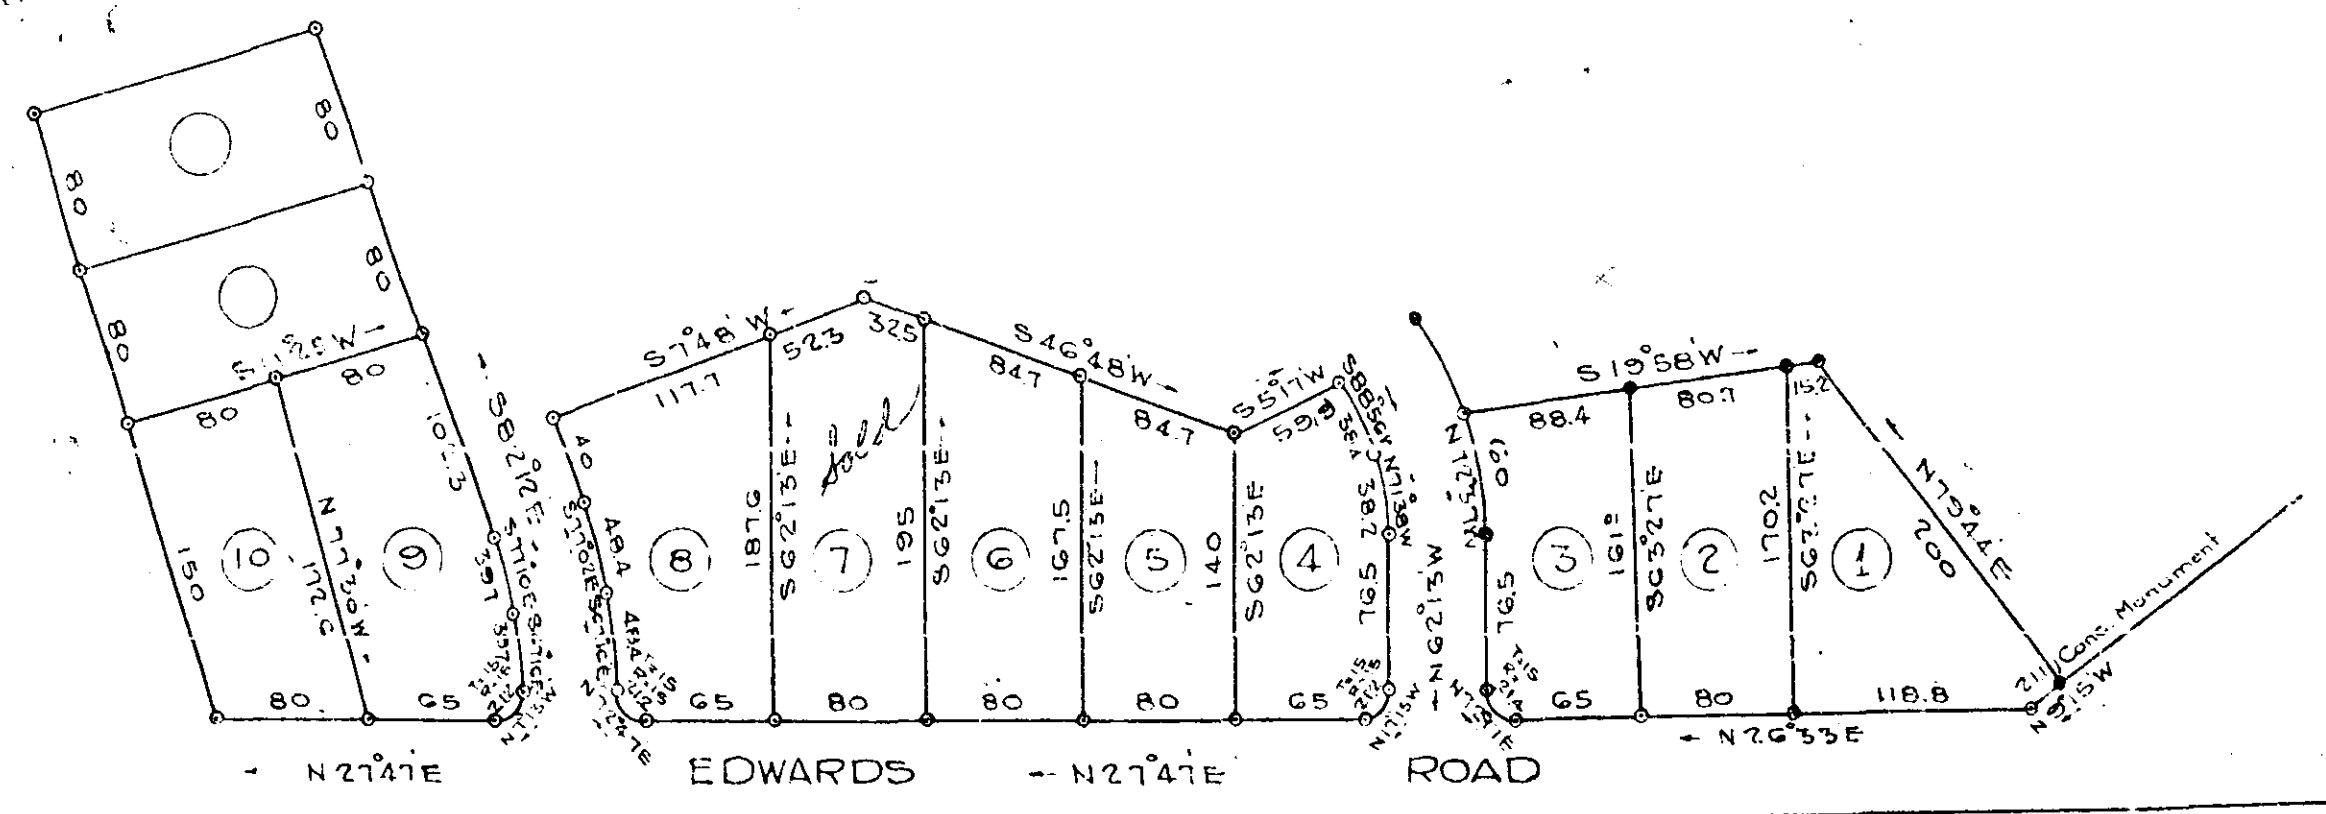

SUBDIVISION INVOLVES NO NEW STREETS.  
 LOTS 1-10 APPROVED. 6-6-56  
 AUG 2 1956  
 19622

George H. Rodgers  
 GEORGE H. RODGERS  
 DIRECTOR OF PLANNING AND ZONING

This certifies that this is  
 a true plat of lots 1-10  
 on Edwards Road.

Nancy Craig  
 Notary Public  
 for South Carolina

C.C. JONES & ASSOCIATES  
 ENGINEERS  
 GREENVILLE, S.C.

NOTE: Iron pins at all corners except where otherwise noted