


ARTHUR & EDDIE HARBIN

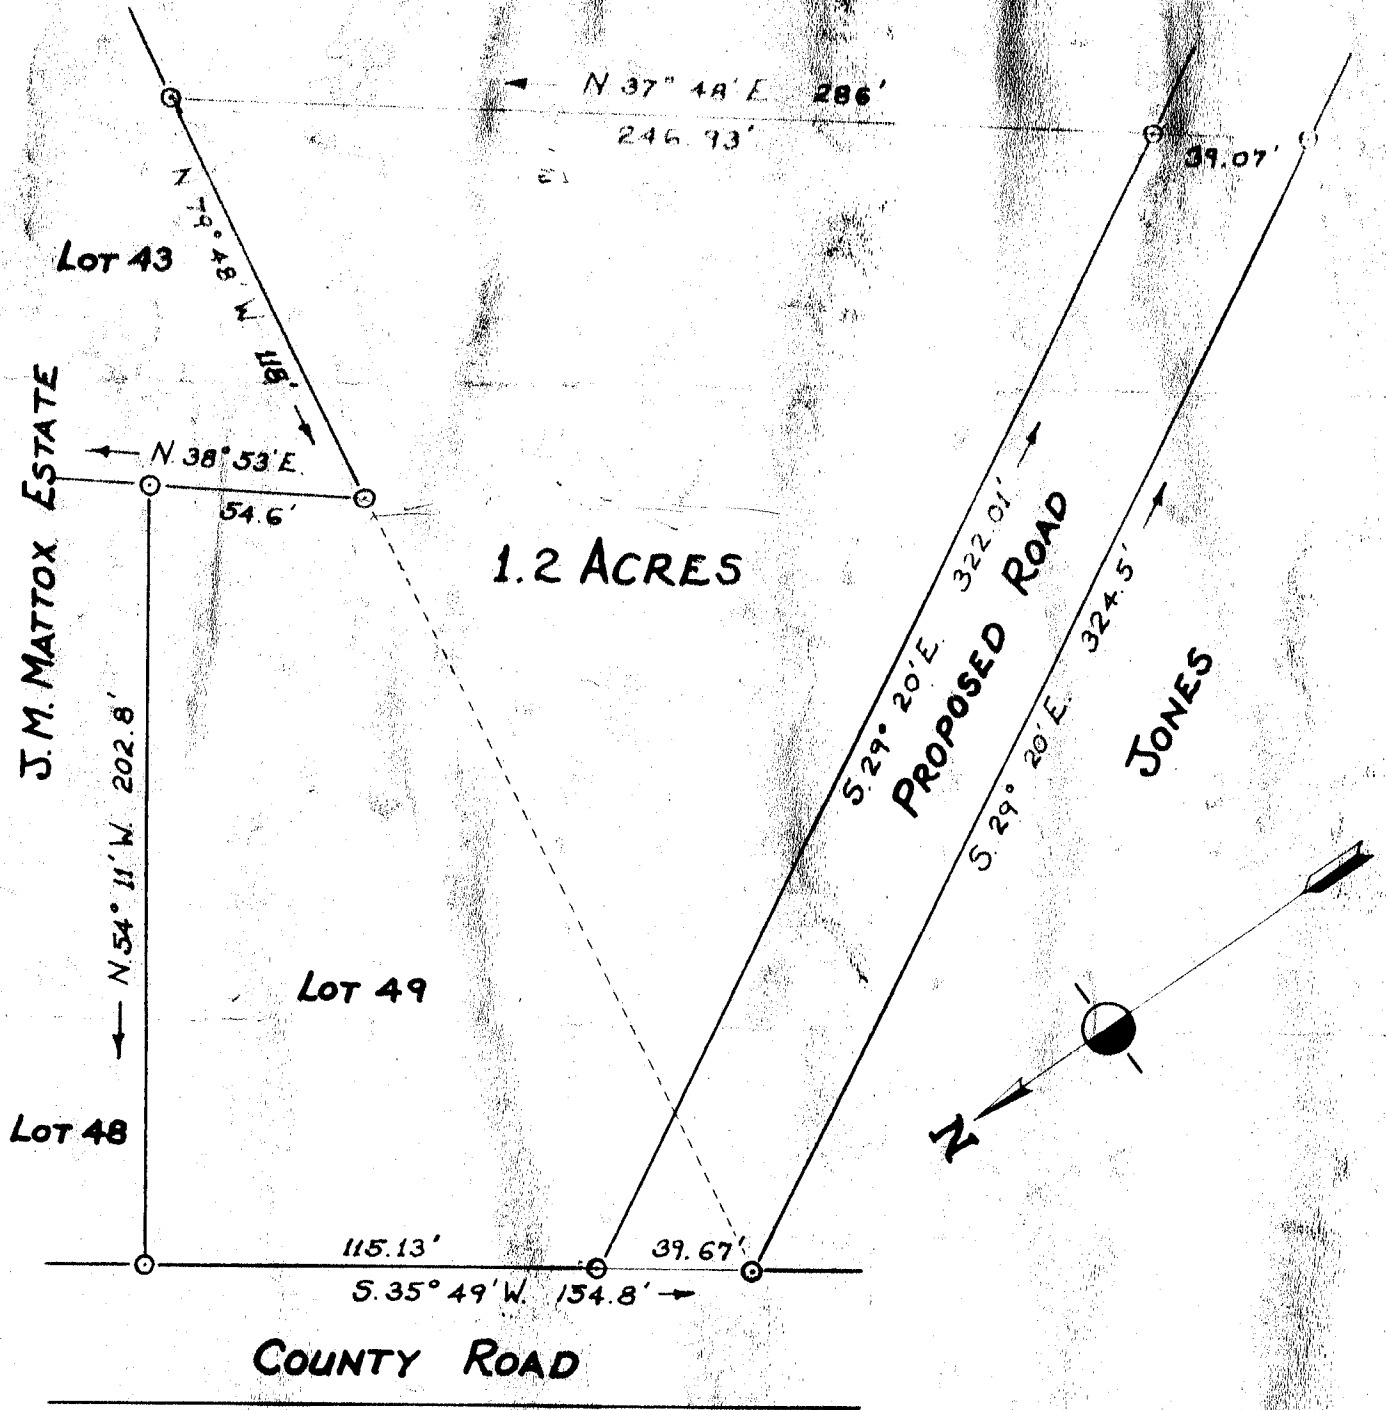

66-144

PROPERTY OF
BILLY D. HARBIN

LOCATED 3 MILES SOUTH WEST OF GREER
CHICK SPRINGS TOWNSHIP GREENVILLE COUNTY
SOUTH CAROLINA

SCALE : 1" = 50 FEET

DEC. 18 1956

SURVEY MADE DEC. 17 1956

JAN 7 1957

H.S. BROCKMAN, REG. SURVEYOR. *959
GREER, S.C.
JOHN A. SIMMONS - DRAFTSMAN.

Fee 50

462 Filed This 7 day of Jan 1957
And Recorded in Vol. 66 Page 144 at 10:07 A.M.
Eddie Samsworth
Register Clerk Greenville County, S.C.