



Plat Book-MM-Page 22

N.B. 137

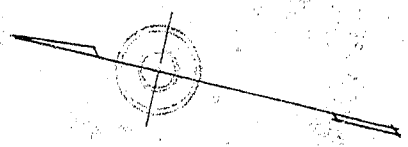

17665 Plat Map 20 days in 1959
 And Returned in 1959
 Register Office Greenville Upstate County, S.C.

SEE PLAT BOOK
 P. PAGE 31
 R.H.C.O. FOR
 THIS AREA

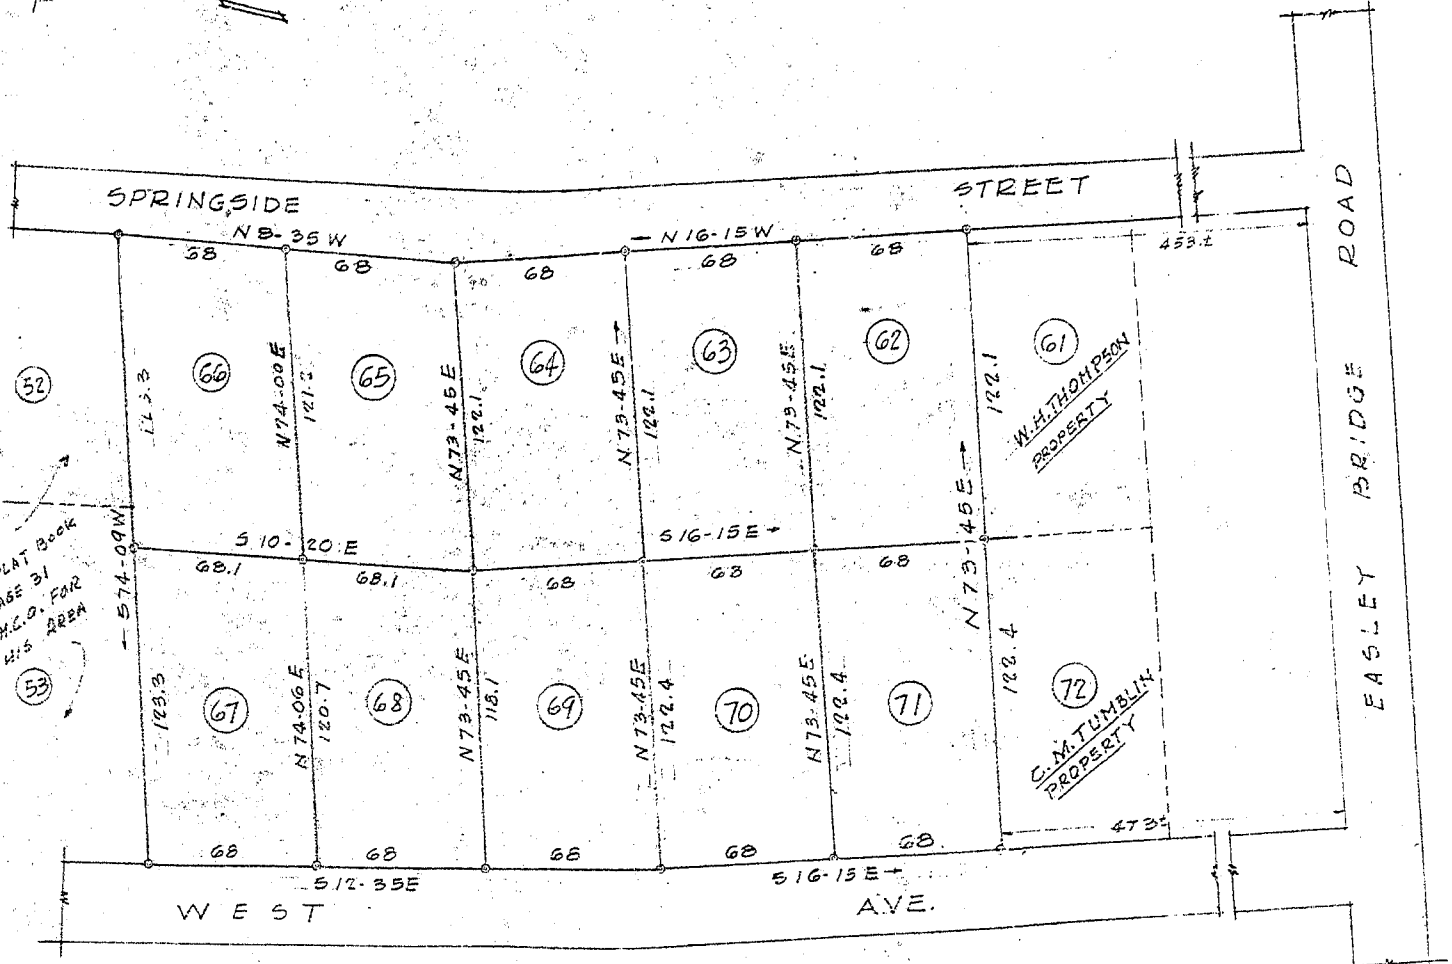

GREENVILLE CO. S.C.

OCT 26 12 05 PM 1959

COLLEGE AVENUE NORTH
 S.C.

PLANNING AND ZONING COMMISSION
 CITY HALL GREENVILLE, S. C.

OCT 26 1959

PROPERTY OF
J.H. MAULDIN
 NEAR
 GREENVILLE, S.C.
 SCALE 1" = 50' AUG 24, 1959

10-24-59
[Signature]

12685

JONES & BOUTERLAND ENGINEERS
 GREENVILLE, S.C.

1.00

M VI - 22

