


NOTE BOOK NO. 132, 133
130 & 131

<p>CERTIFICATE OF SURVEY</p> <p>I HEREBY CERTIFY THAT THIS IS AN ACCURATE MAP OF AN ACTUAL SURVEY COMPLETED BY ME IN SEPT. 1958</p> <p><i>[Signature]</i> REGISTERED S. C. ENGINEER NO. 1144</p>	<p>CERTIFICATE OF OWNER</p> <p>I HEREBY CERTIFY THAT I AM THE OWNER OF PROPERTY SHOWN ON THIS PLOT AND DO APPROVE OF THE SUBDIVISION THEREOF AS SHOWN</p> <p><i>[Signature]</i> AIR BASE ROAD - GREENVILLE, S. C. DATE: _____</p>
---	---

107
95
85
105
138
60

OCT 20 10 15 AM 1958
GREENVILLE, S. C.

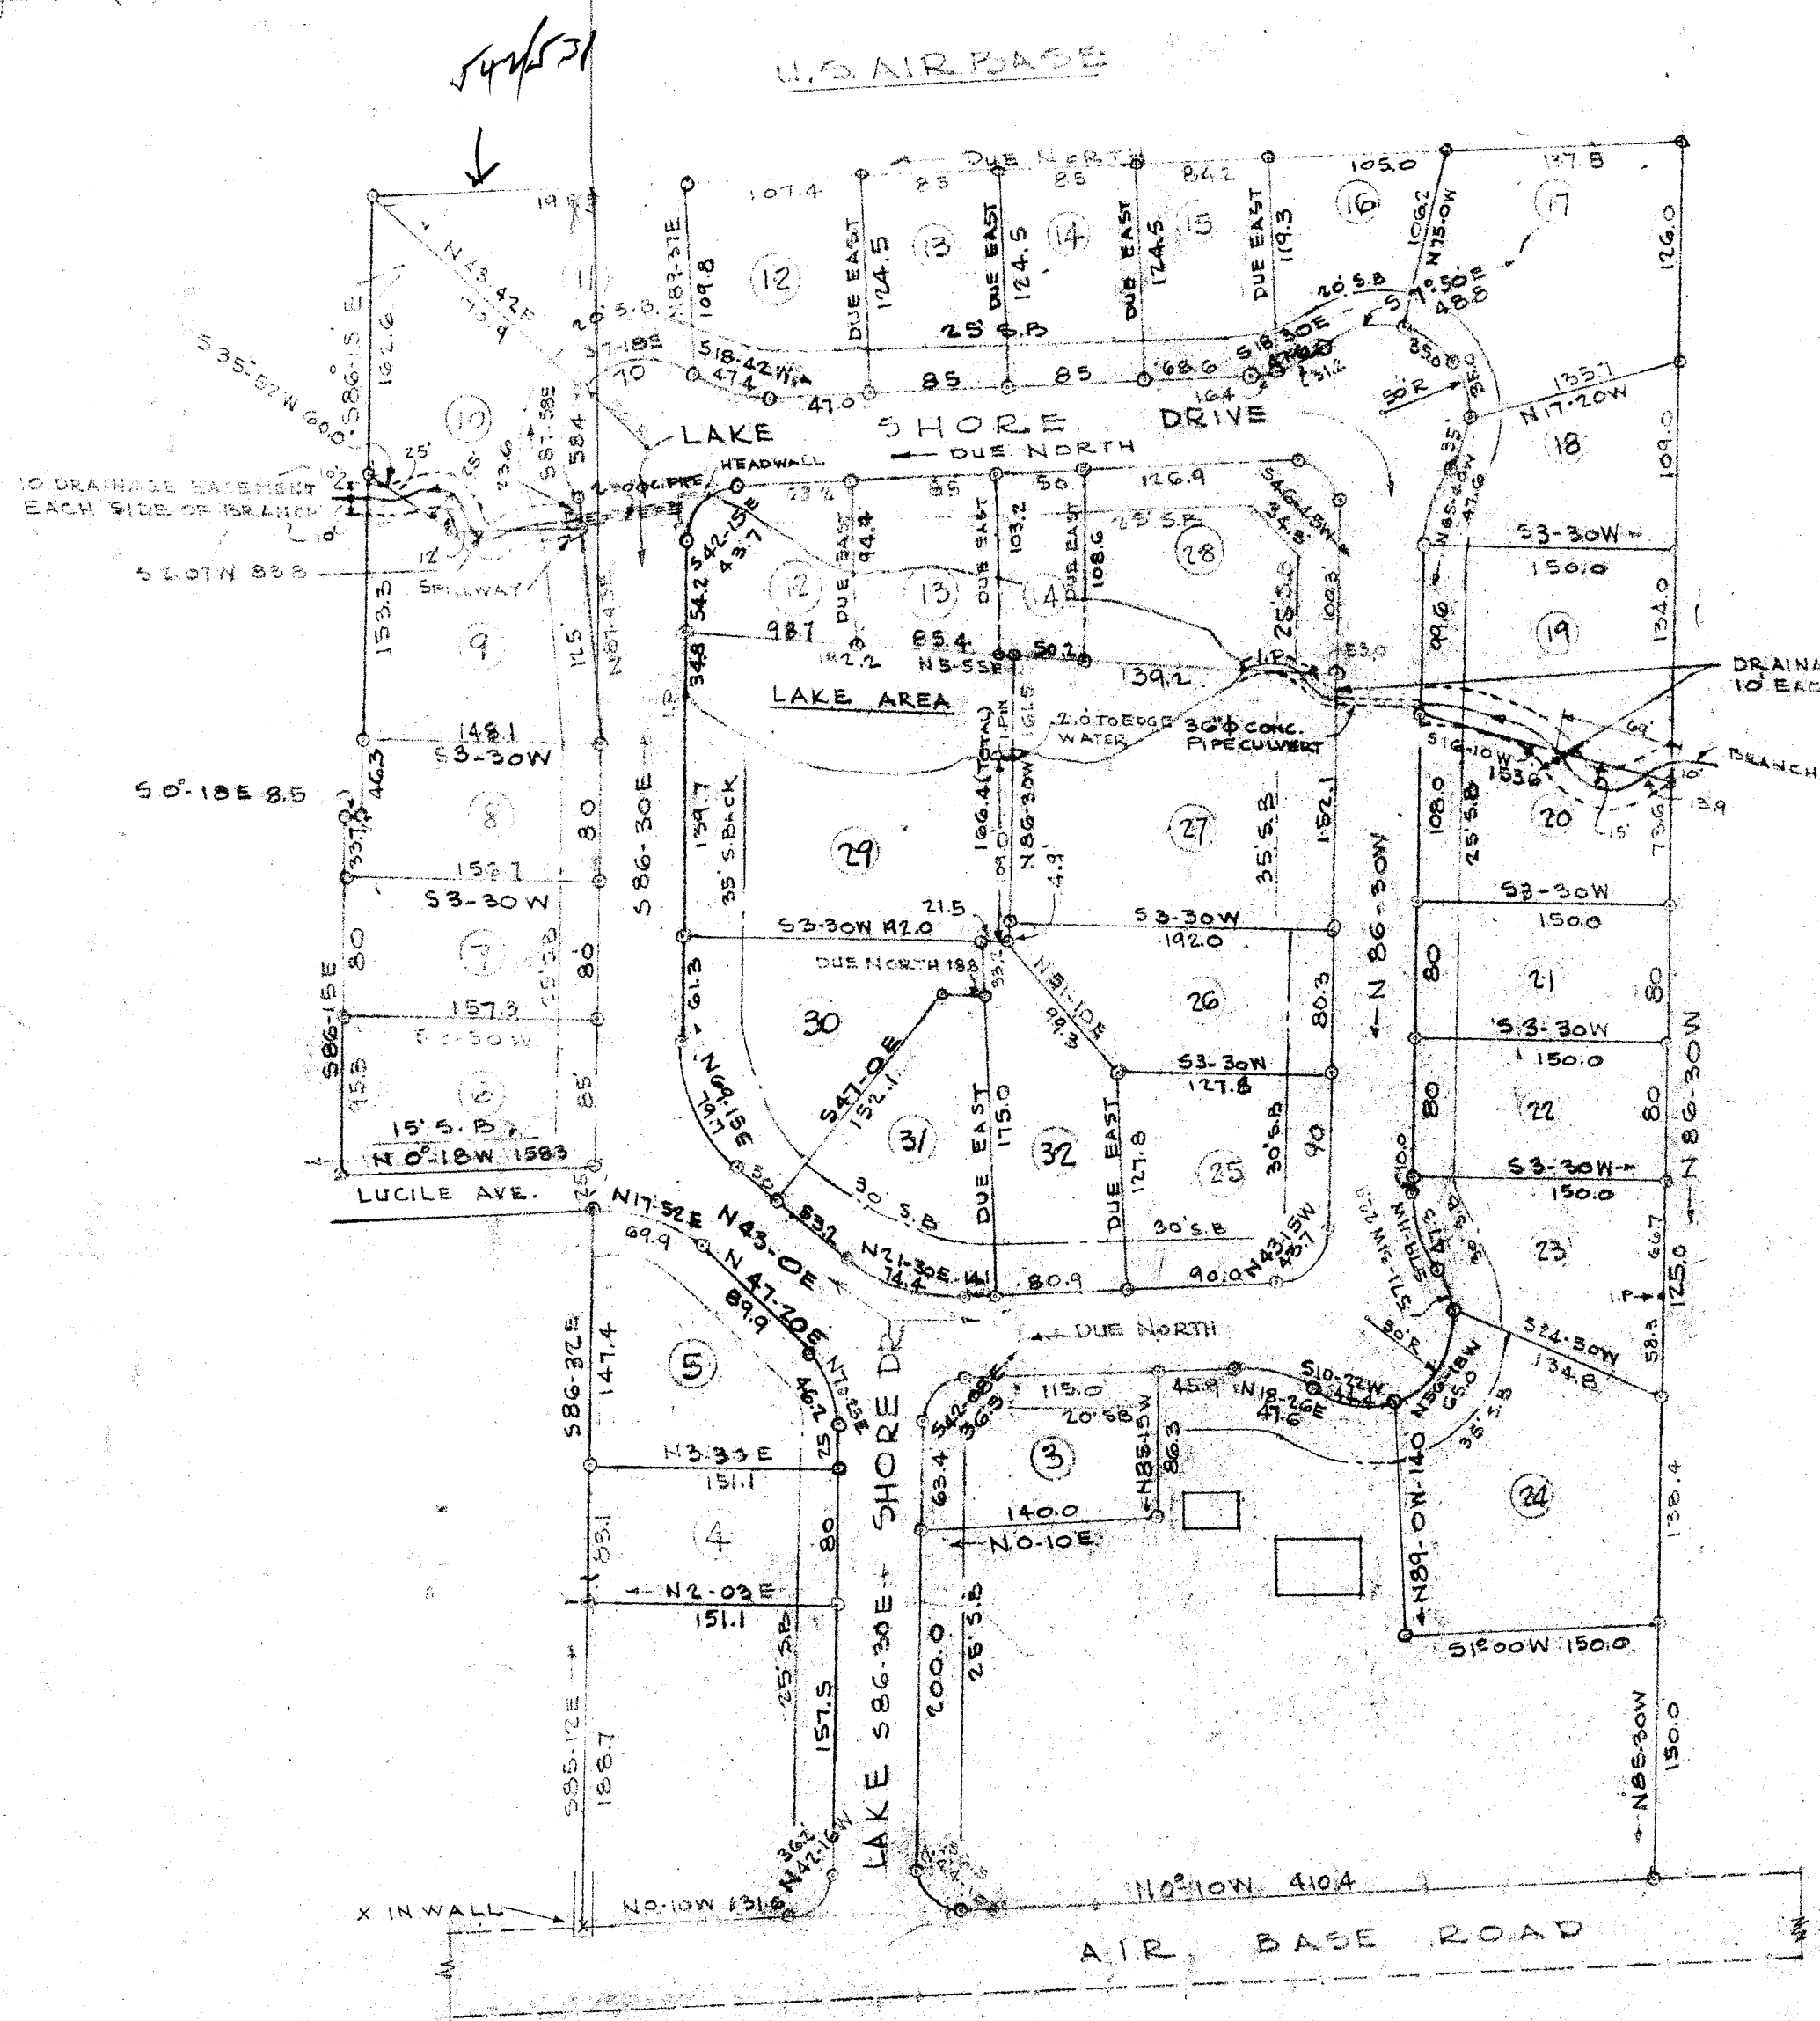

FINAL LAYOUT
SUBDIVISION
LAKE SHORE ACRES

NEAR
GREENVILLE S. C.

SCALE 1"=100 SEPTEMBER 8, 1958

PROPERTY OF
MABRY R. BUTLER & J. CORNELIOUS BUTLER
REVISED OCT. 16, 1958

10251

MM-43 1.50

JONES & SUTHERLAND ENGINEERS
GREENVILLE, S. C.

10261
M.M. 43
[Signature]
Register Here in Greenville County, S. C.