


LEGEND

- Paved Roads
- Property Lines
- Normal Pool
- Flood Pool
- Elevation of Normal Pool 742.1' MSL.
- Elevation of Max. Flood Pool 764.0' MSL.
- Natural Gas Line

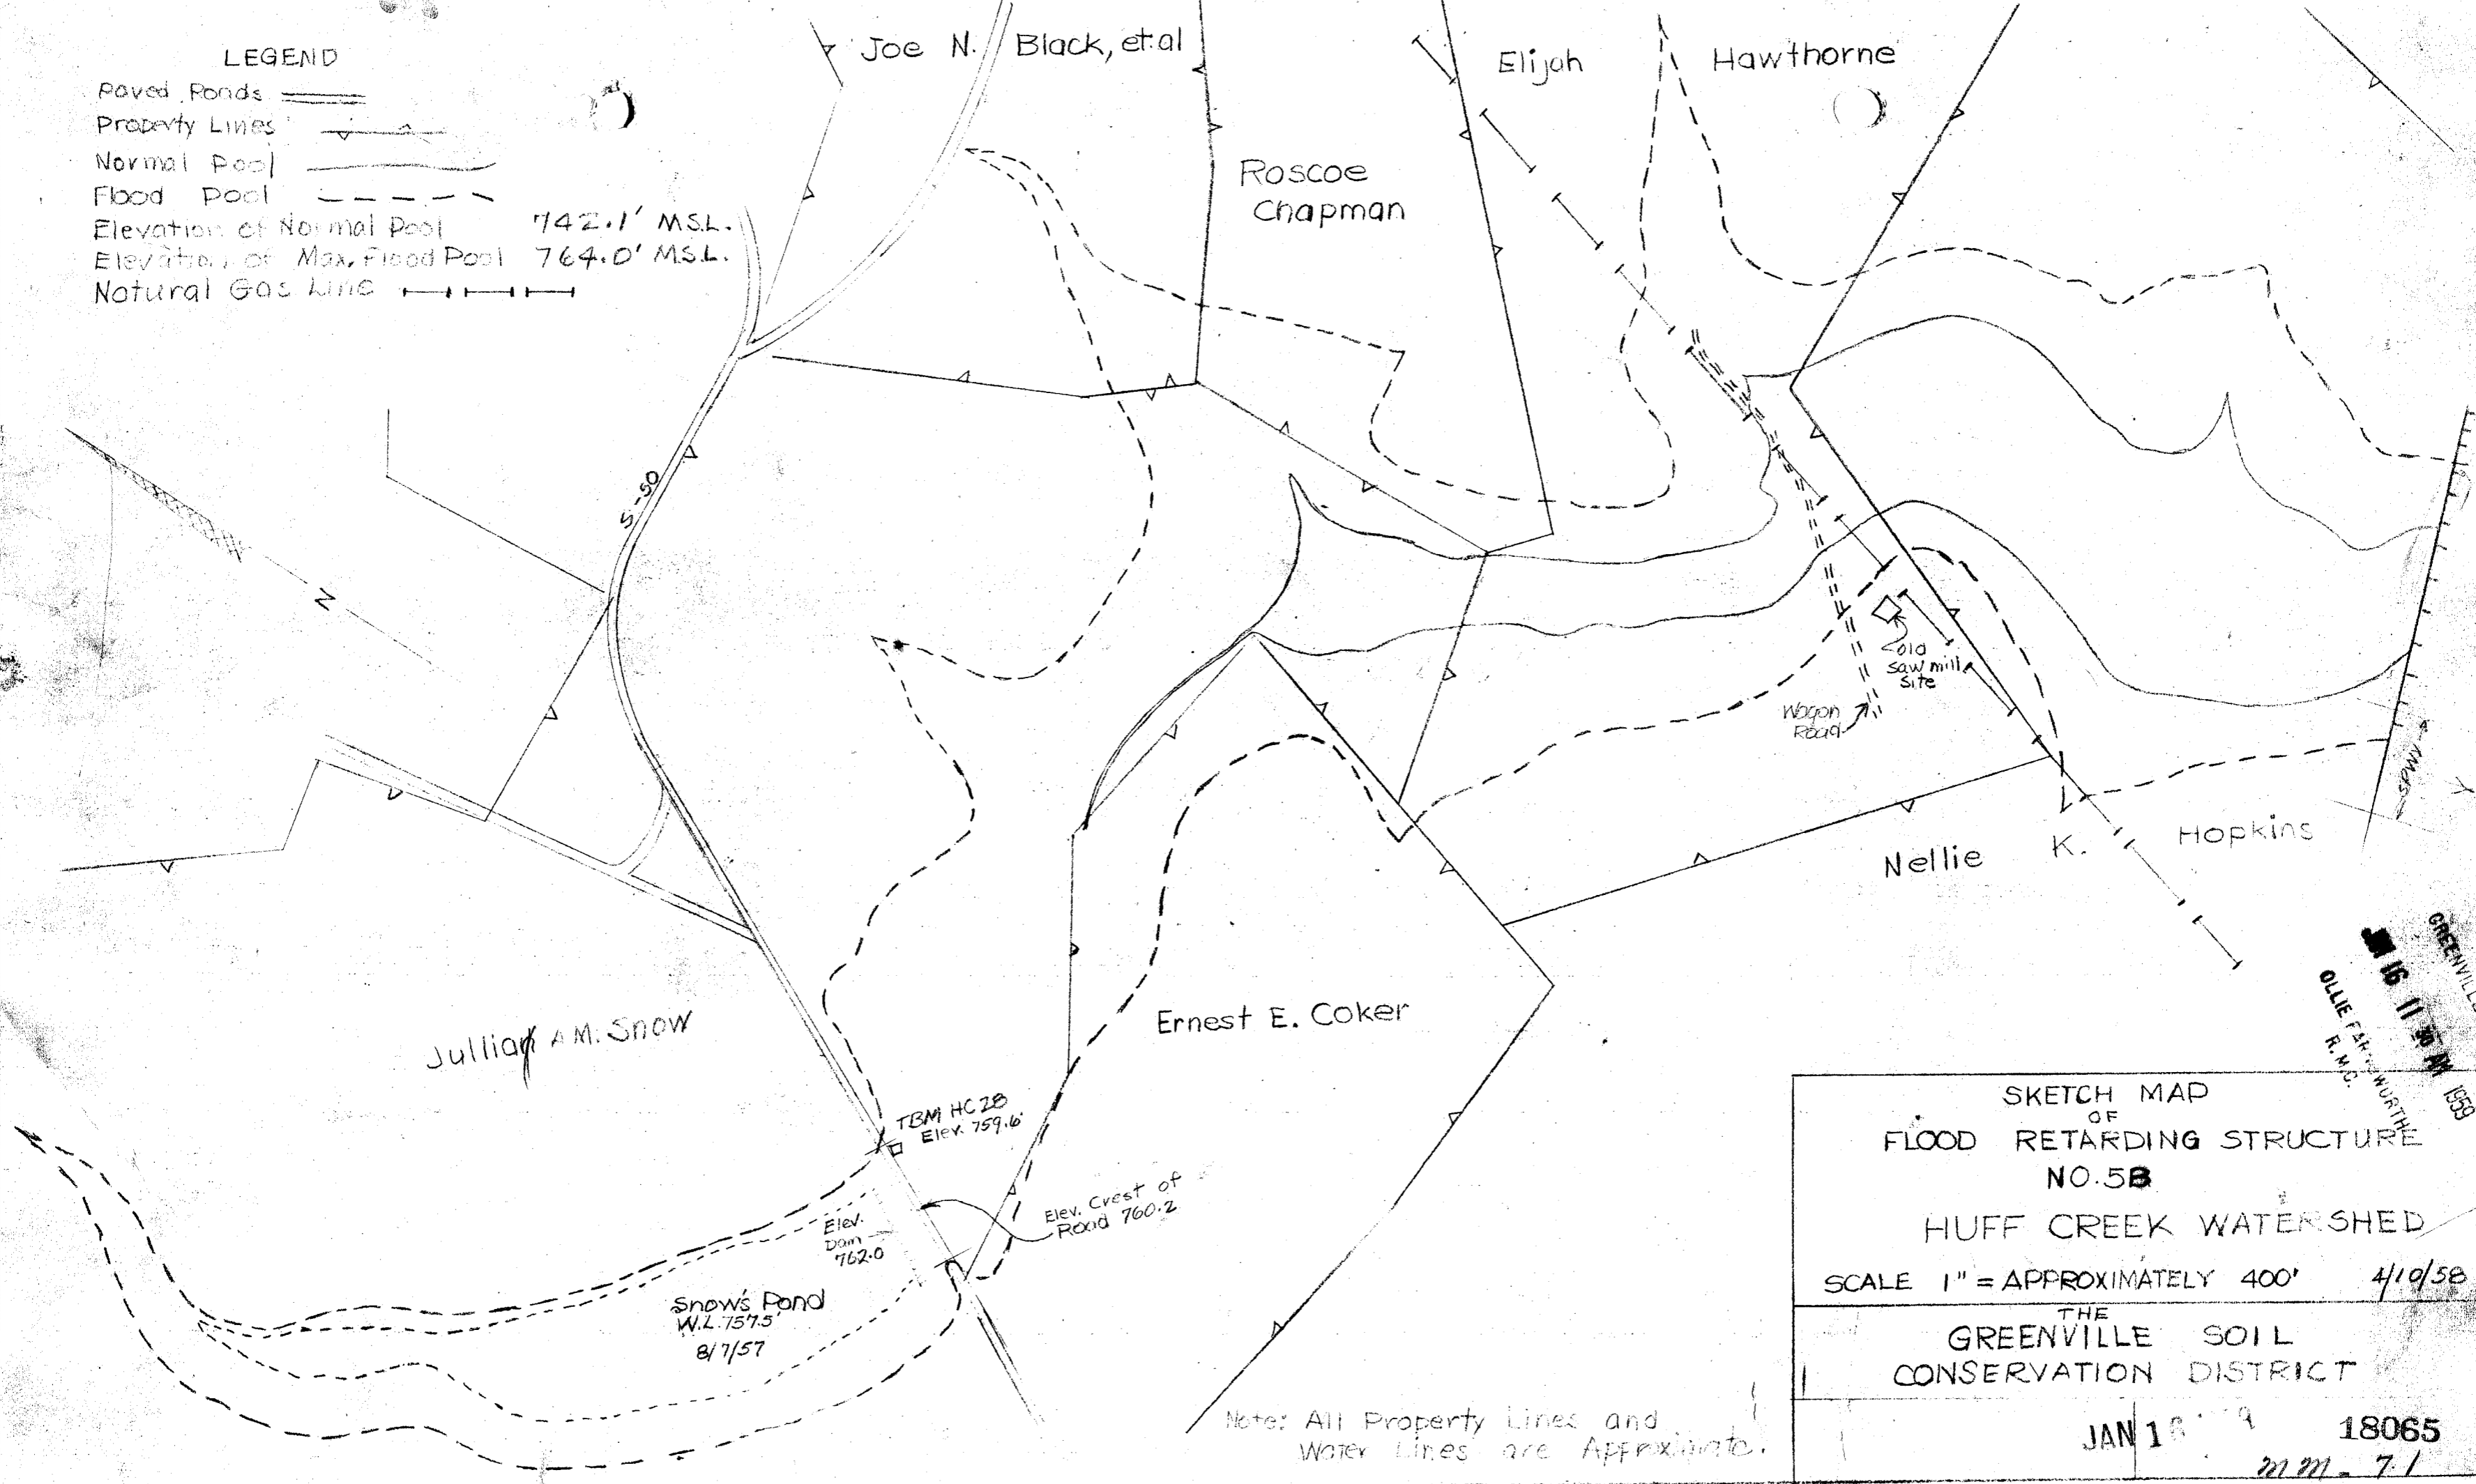

SKETCH MAP
OF
FLOOD RETARDING STRUCTURE
NO. 5B
HUFF CREEK WATERSHED
SCALE 1" = APPROXIMATELY 400' 4/10/58
THE
GREENVILLE SOIL
CONSERVATION DISTRICT
JAN 18 1899 18065
21 21 - 7/1

Note: All Property Lines and Water Lines are Approximate.

18065 Filed This 16 day of Jan 1959
and Recorded in Vol. M. VI Page 71 of M
Abbie Sanson
Register Marine Correspondence Greenville County, S.C.

See Page 73 of No. 2 A. Huff Creek Watershed