


Plat Book-MM-Page 73A

Note: All Property Lines and Water Lines are Approximate.

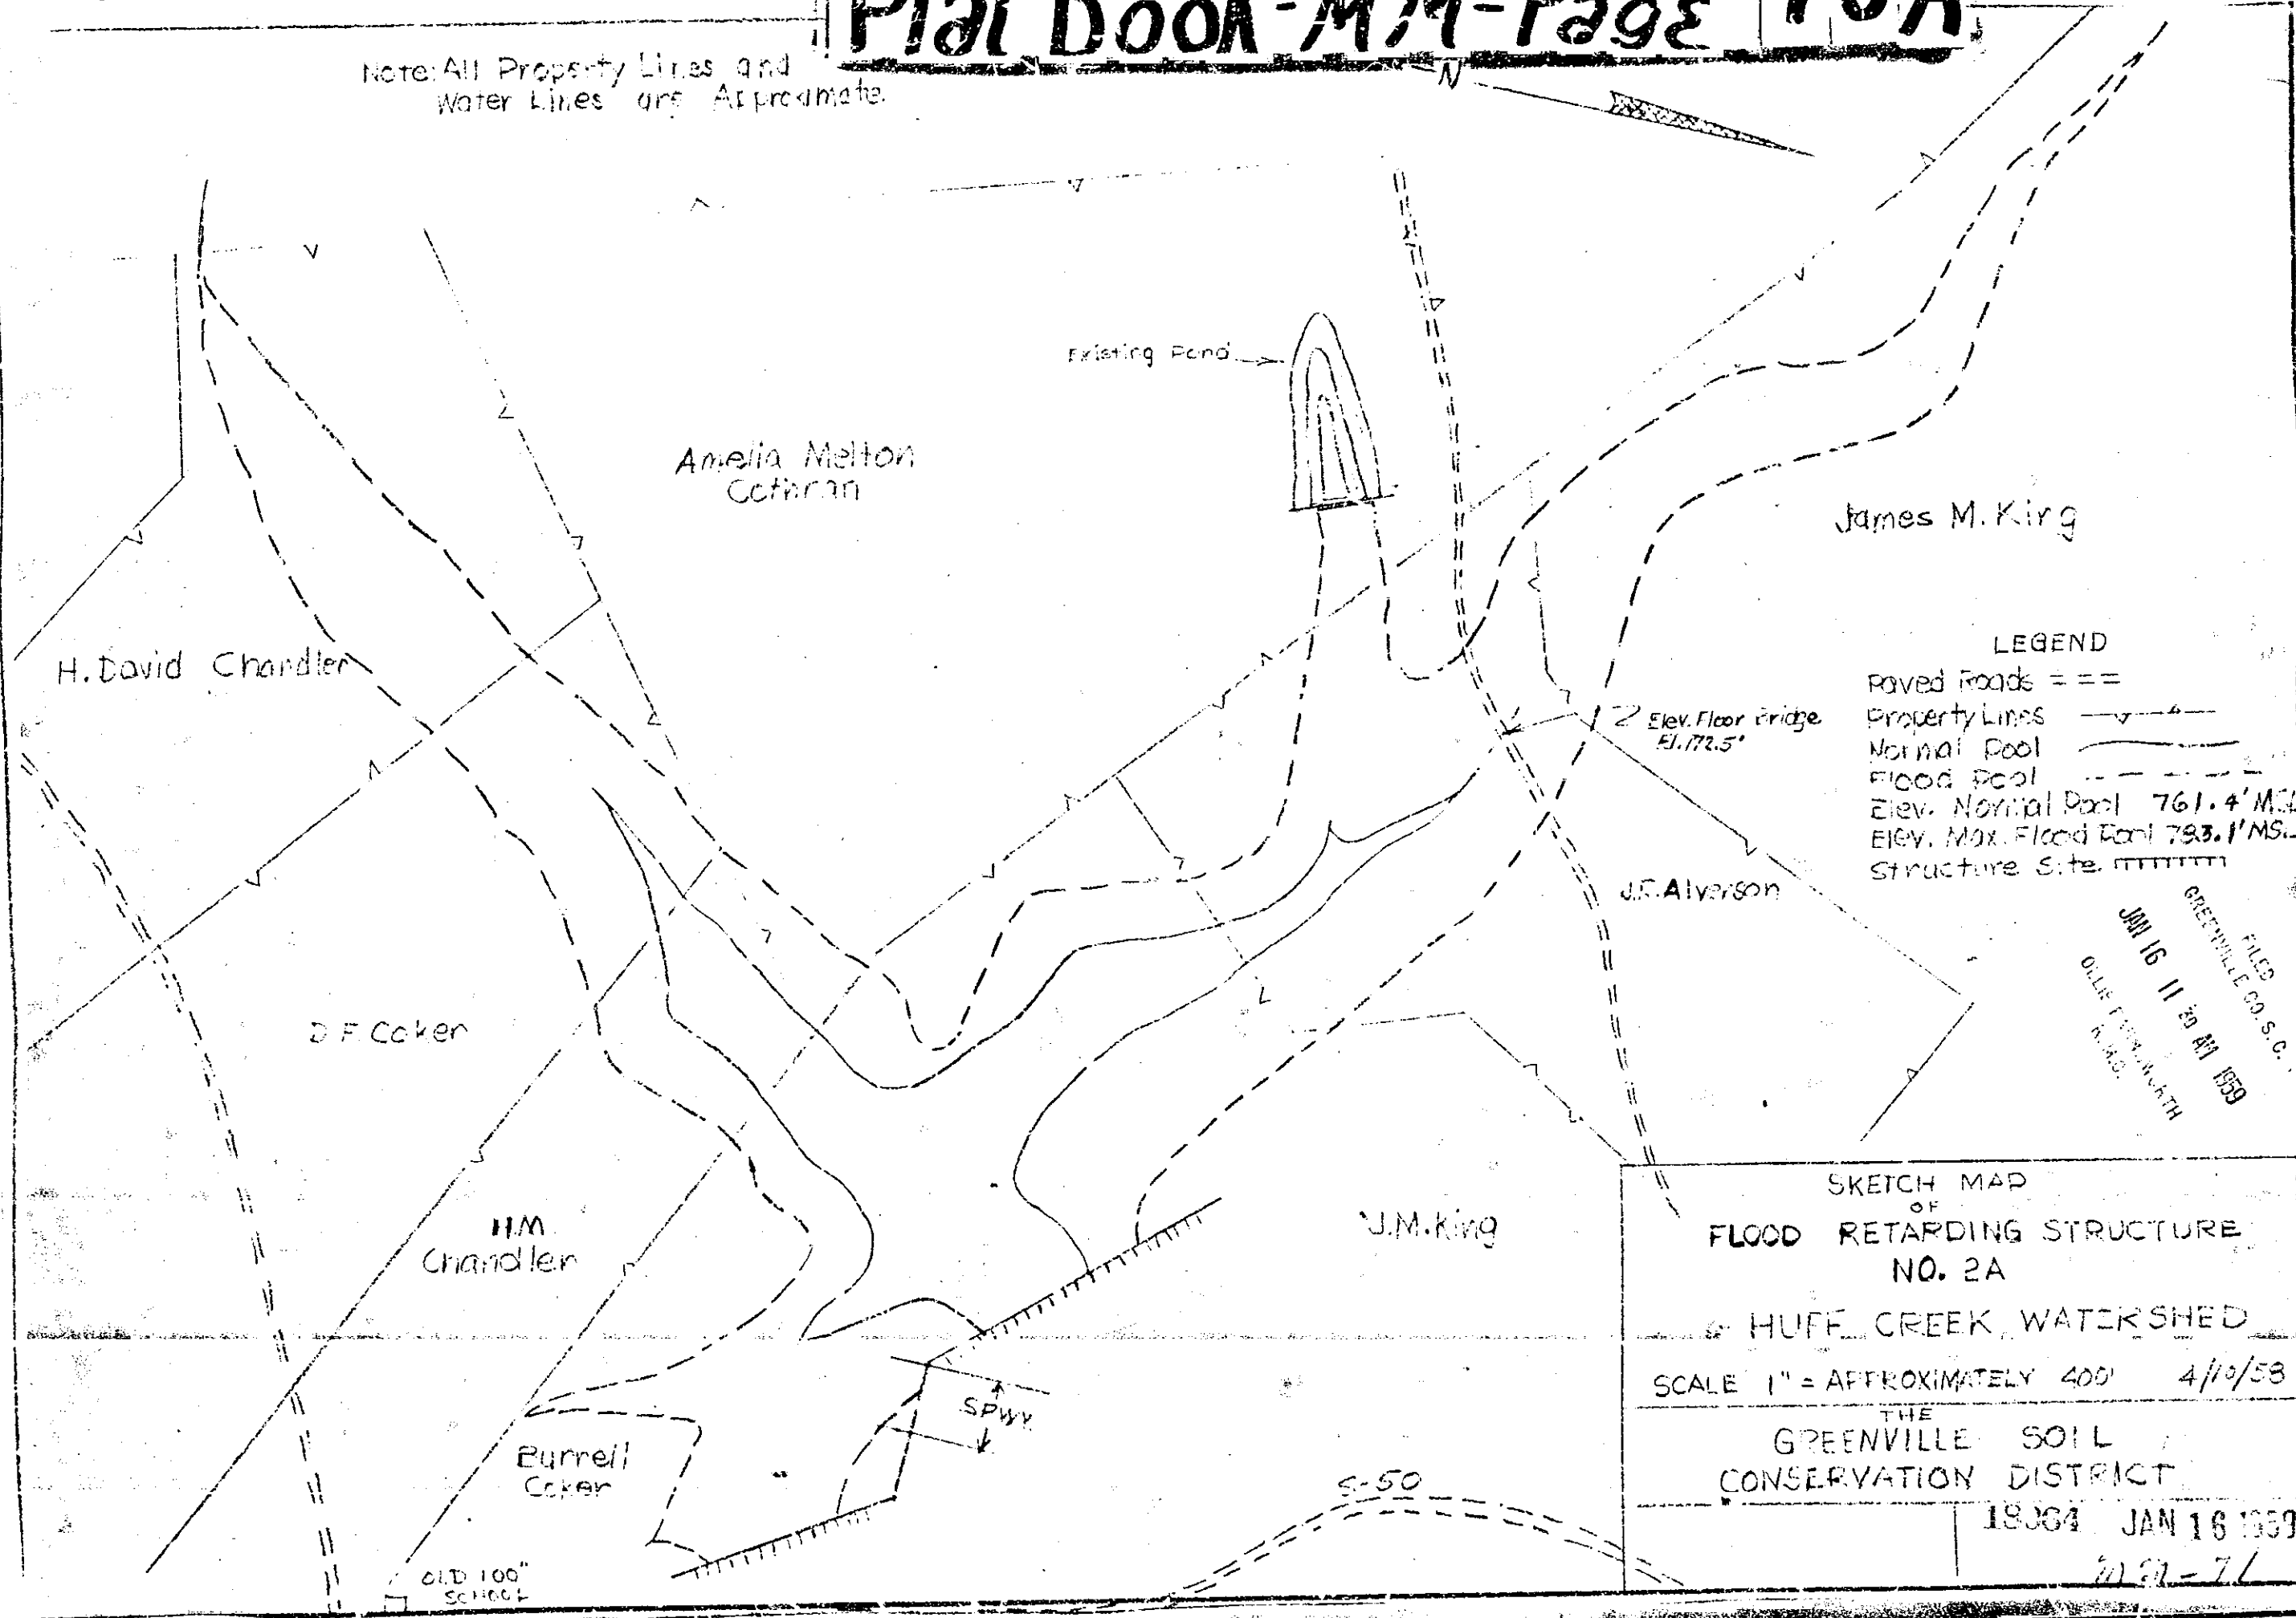

LEGEND
 Paved Roads ===
 Property Lines - - -
 Normal Pool ———
 Flood Pool - - - - -
 Elev. Normal Pool 761.4' M.S.
 Elev. Max. Flood Pool 793.1' M.S.
 Structure Site: [hatched lines]

FILED
 GREENVILLE CO. S.C.
 JAN 16 11 30 AM 1959
 OLIE F. HARTWORTH
 REC'D.

SKETCH MAP
 OF
 FLOOD RETARDING STRUCTURE
 NO. 2A
 OF HUFF CREEK WATERSHED
 SCALE 1" = APPROXIMATELY 400' 4/10/58
 THE
 GREENVILLE SOIL
 CONSERVATION DISTRICT
 18064 JAN 16 1959
 7097-71