


FINAL PLAN APPROVED
 GREENVILLE CITY PLANNING AND ZONING COMMISSION
 DATE 12-2-57
 SECRETARY OF COMMISSION

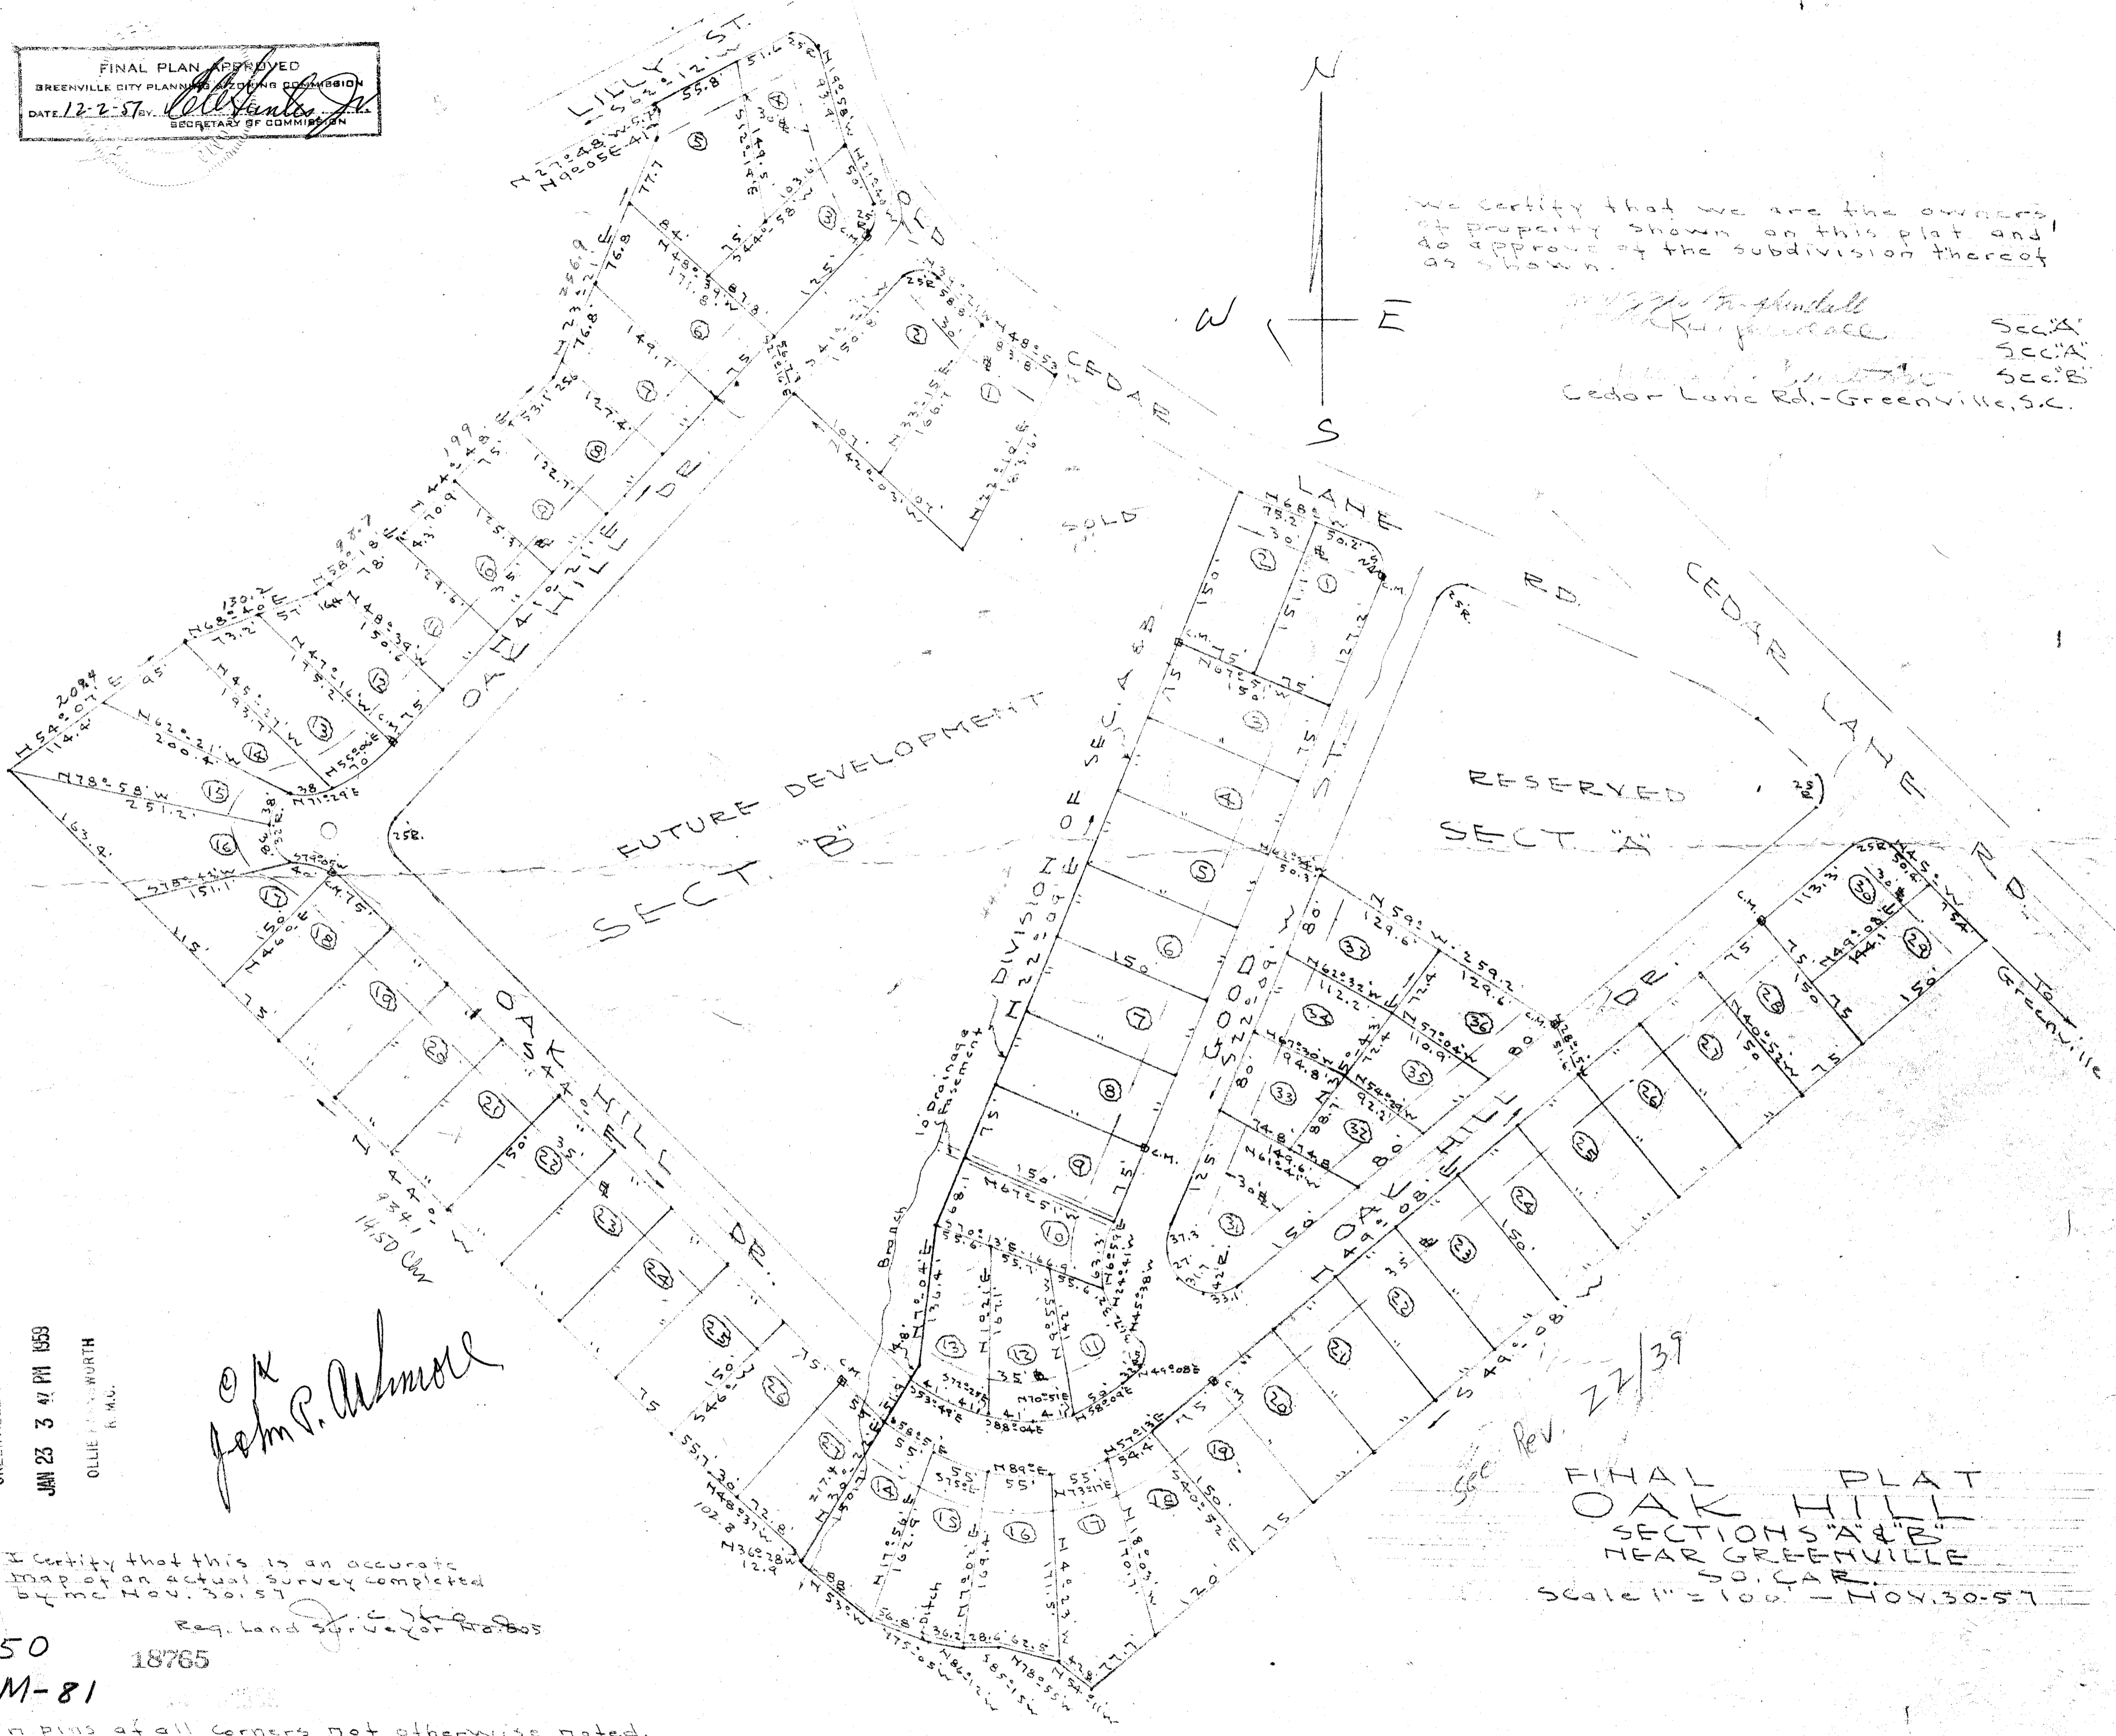

We Certify that we are the owners of property shown on this plat and do approve of the subdivision thereof as shown.

W. H. K. [Signature]
W. H. K. [Signature]
 Cedar Lane Rd. - Greenville, S.C.

Sec. A
 Sec. A
 Sec. B

GREENVILLE CO. S. C.
 JAN 23 3 47 PM 1959
 OLLIE [Signature]
 R. M. W.

John P. Admire

I Certify that this is an accurate map of an actual survey completed on 10-2-57

1.50
 MM-81

Iron pins at all corners not otherwise noted.

FINAL PLAT
 OAK HILL
 SECTIONS A & B
 NEAR GREENVILLE
 50.0 A.C.
 Scale 1" = 100' - 10/30-57

18765
 Registered in Greenville County, S.C.