


FILED
GREENVILLE CO. S.C.

JUL 3 10 07 AM 1959

OLLIE T. WORTH
R.M.C.

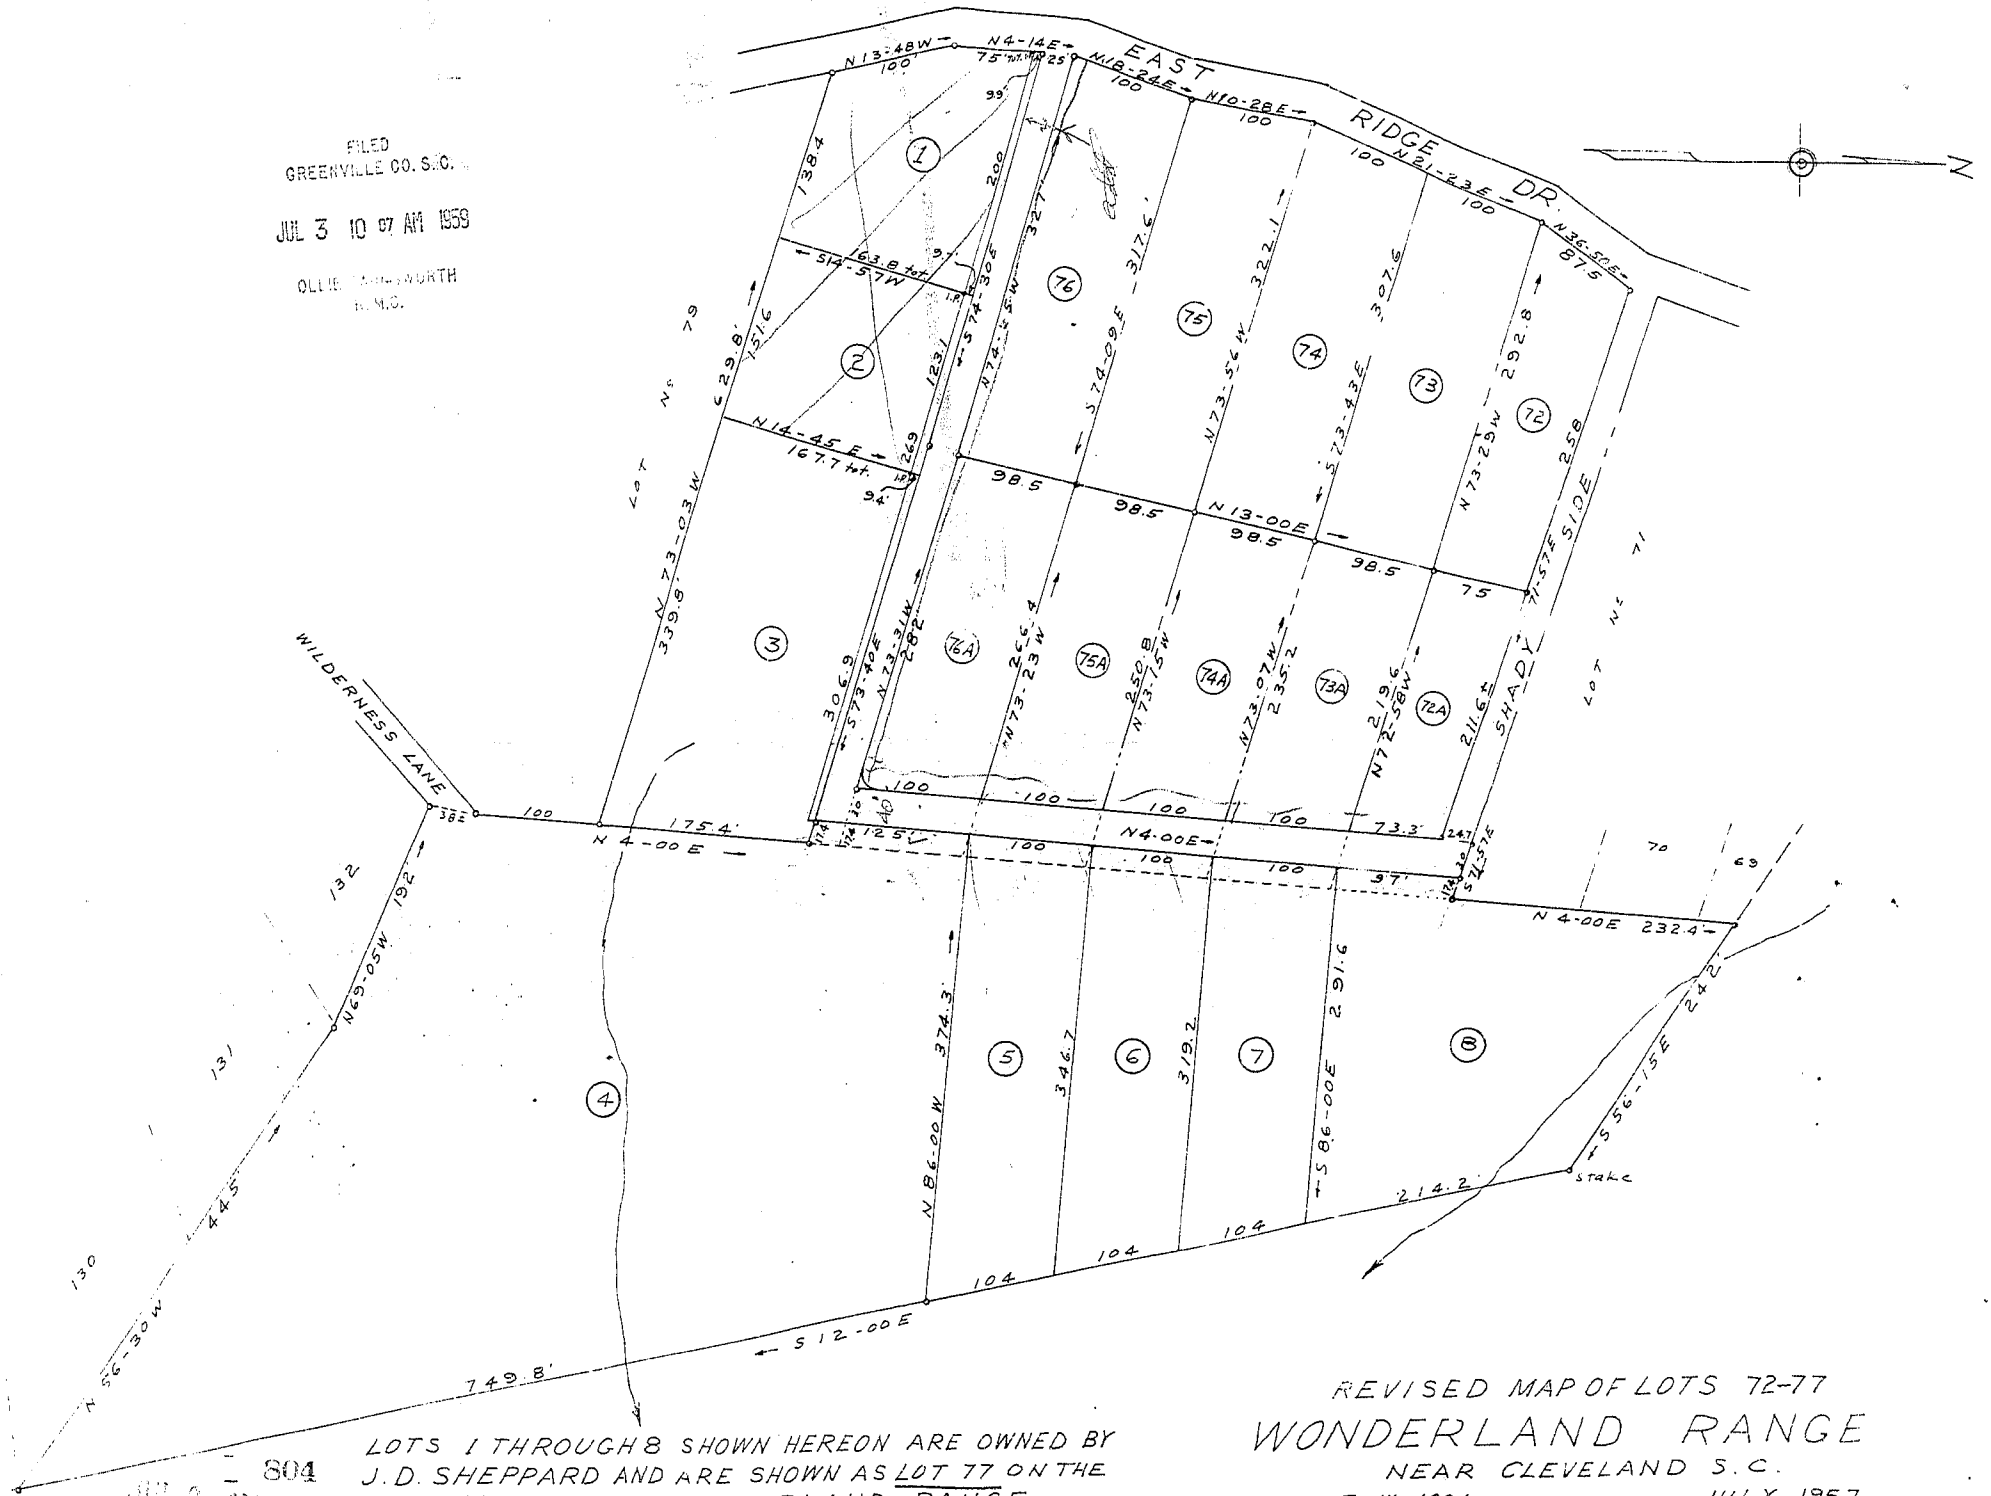

LOTS 1 THROUGH 8 SHOWN HEREON ARE OWNED BY
 J. D. SHEPPARD AND ARE SHOWN AS LOT 77 ON THE
 ORIGINAL PLAT OF WANDERLAND RANGE.
 LOTS 72-76 & 72A-76A OWNED BY C.F. PUTMAN ET. AL.

REVISED MAP OF LOTS 72-77
 WONDERLAND RANGE
 NEAR CLEVELAND S.C.
 SCALE 1"=100' JULY 1957
 C.O. Riddle - Reg. L.S.

804
 JUL 3 1959

Field book B-57

MM - 119

150 Paste in