


Plat Book-MM-Page 149

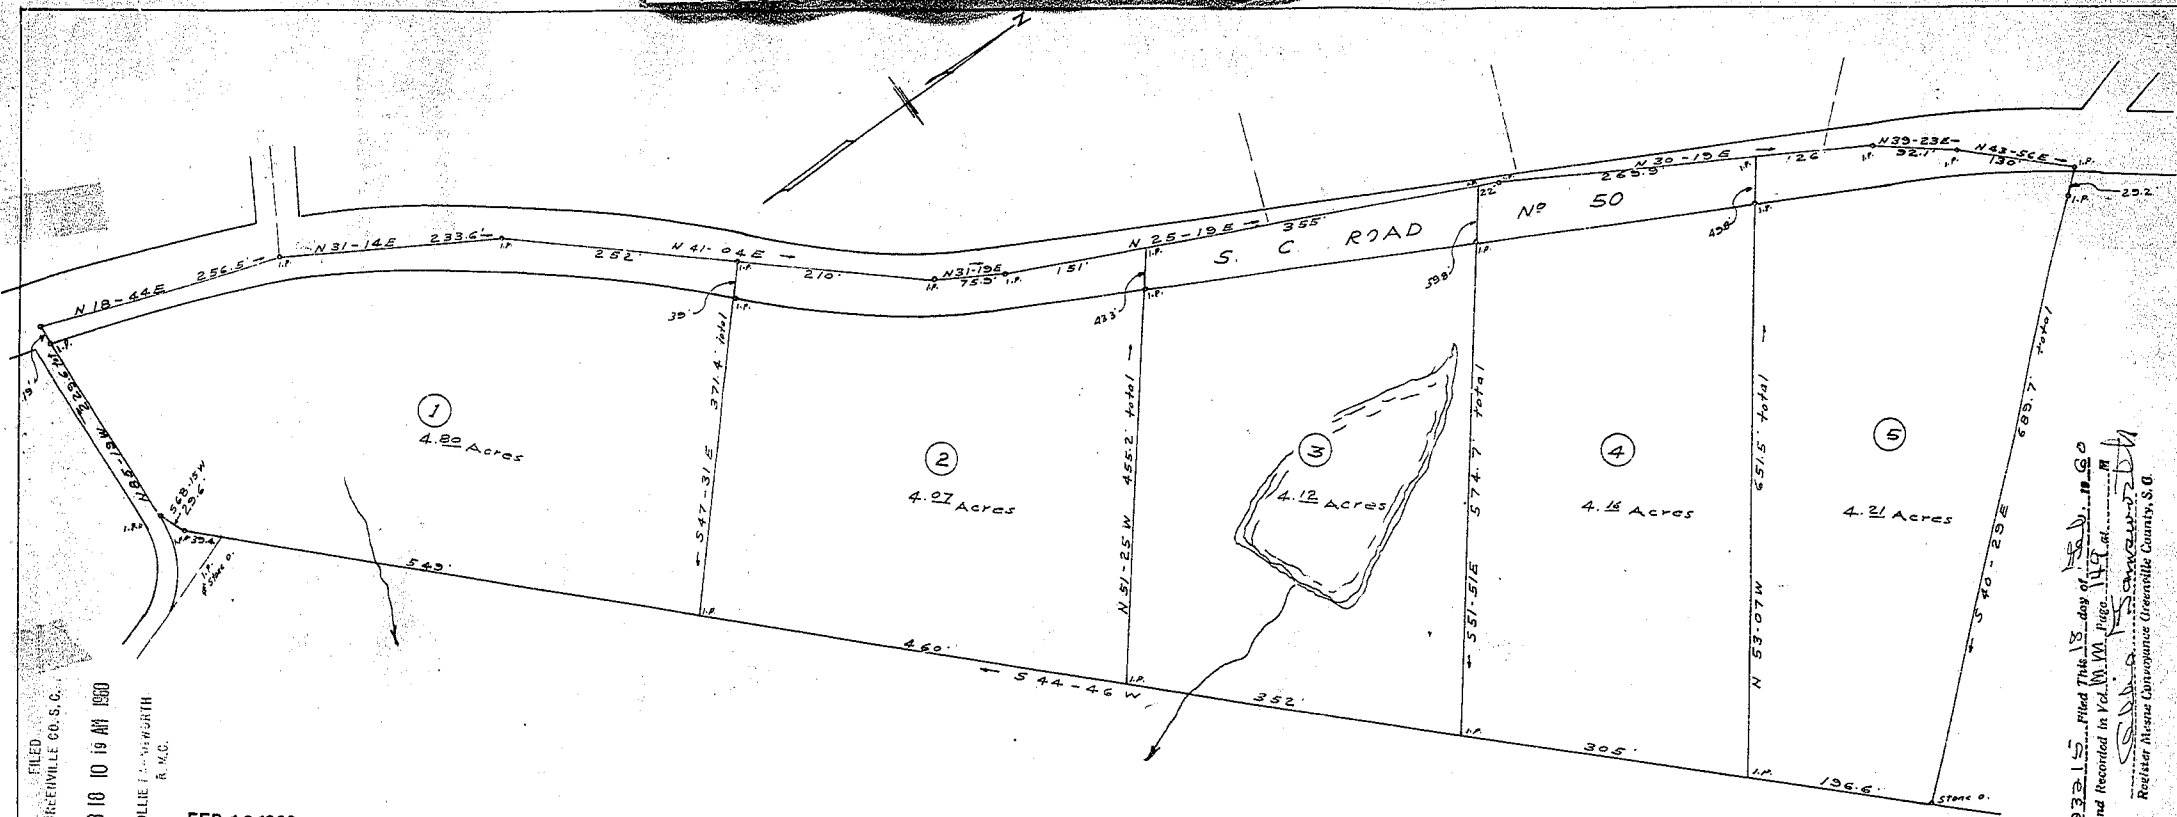

FILED
GREENVILLE CO. S. C.
FEB 10 10 AM 1960
OLLIE T. WORTH
R. M. C.

FEB 18 1960

#1.50
MM-149

23215

REF: TRACT No 3 ON PLAT OF JOHN DAVENPORT PROPERTY BY
C. M. FURMAN, JR., DEC. 9, 1921

Fieldbook E-89

PROPERTY OF
ESSIE T. TAYLOR
GREENVILLE COUNTY S. C.
SCALE 1" = 100'

FEB. 1960
G. O. Riddle - Reg. 6-1

332-15 Filed This 13 day of Feb. 1960
and recorded in Vol. MM Page 149 of
Register Atlantic Coastwise Greenville County, S. C.

