


FILED
 GREENVILLE CO. S. C.
 JUN 14 1960
 OLLIE FARMER WORTH
 R. M. C.

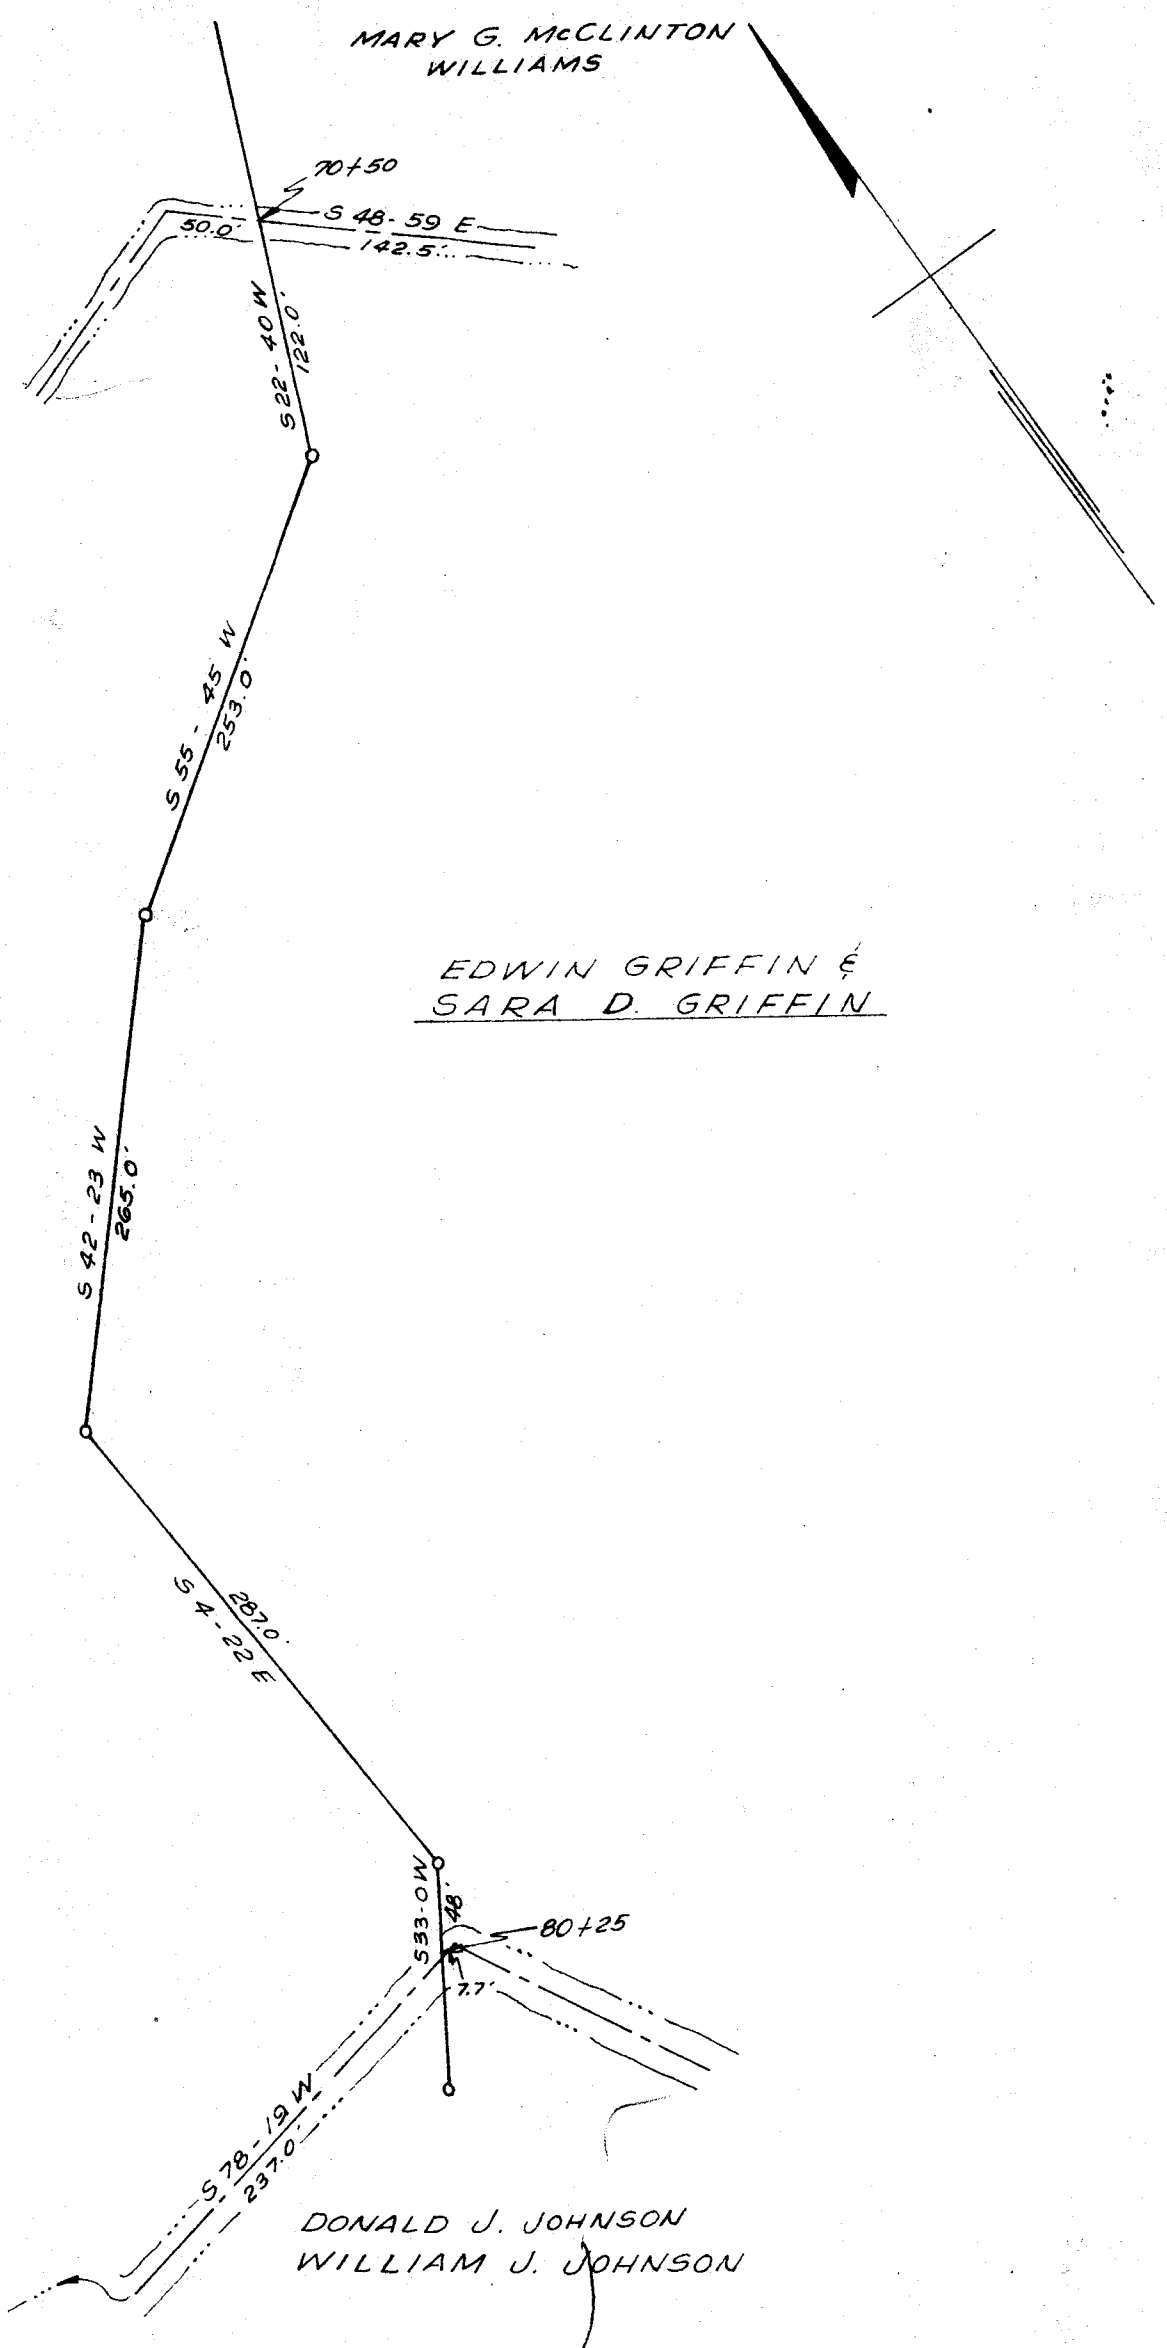

34317... Filed This 14 day of June 1960
 and Recorded in Vol. M. W. - 160 at
 Register Meane Conveyance Greenville County, S. C.

JUN 14 1960

34317

M. W. - 160

See corrected Plat see Page 169 in this Book.

REV.	DATE	DESCRIPTION
RIGHT OF WAY PLAN FOR SANITARY SEWERAGE IMPROVEMENTS SIMPSONVILLE, SOUTH CAROLINA		
PIEDMONT ENGINEERING SERVICE GREENVILLE, S. C.		
SCALE:	1" = 100'	DATE: APRIL 1960
APPROVED BY:	<i>J. W. Johnson</i>	
DRAWN BY:	M.T.L.	DWG. 4 OF 5