


CURVE DATA				
No	Δ	D	T	R
1	34° 16'		25	81.1
2			226	73.3
3	0.5	43° 36'	22917	100 250
3	1.9	43° 36'	28640	80 200
4		41° 54'		50 130.6
5			308	103.4
6	38° 37'		24.5	75.2

Note: All intersection Radii are 15ft Unless noted

Register Morris Conspicuous Unusually Quality, S. C.  
 JUL 24 10 39 AM 1958  
 GREENVILLE CO. S. C.  
 OLLIE FARM WORTH  
 R. M. C.

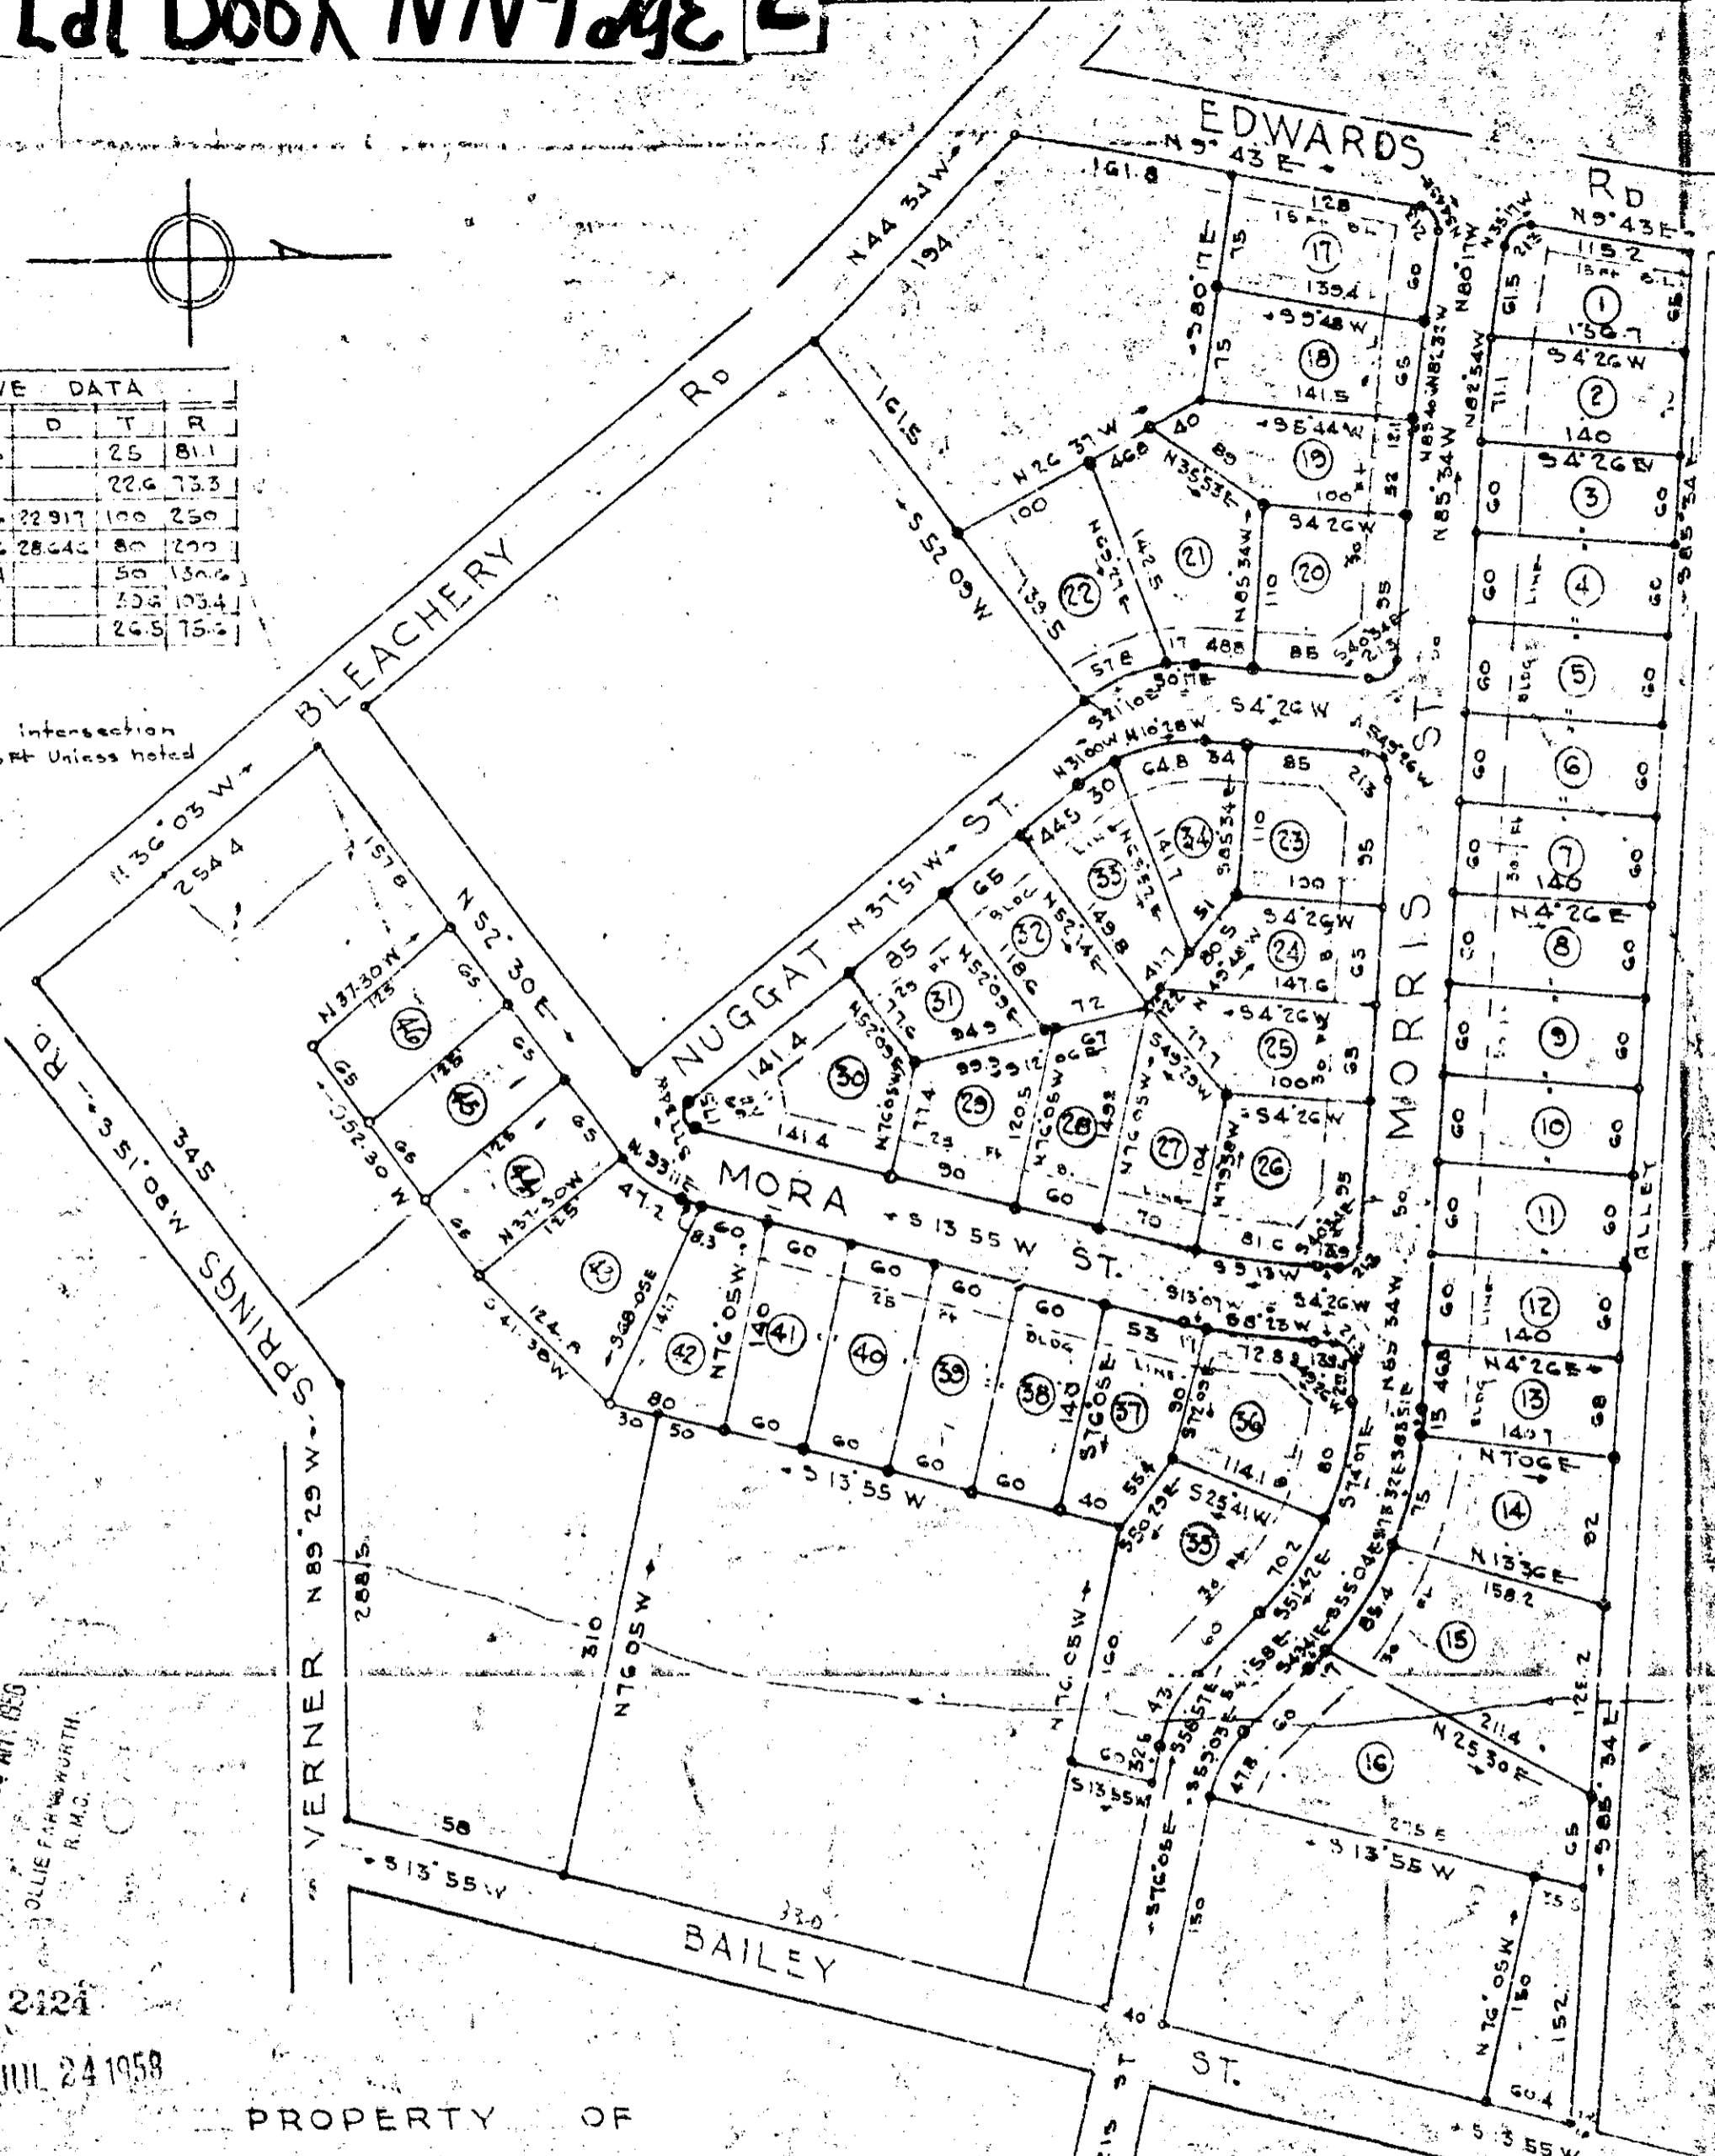

PROPERTY OF  
**LESLIE AND SHAW INC.**  
 NEAR  
**GREENVILLE, S. C.**

SCALE 1"=100' FEBRUARY 1957

**BAD COPY**

REVISED JULY 17 1958 TO SHOW  
 LOTS 4 & 14 AS ADDED  
 C. C. JONES & ASSOCIATES  
 ENGINEERS  
 GREENVILLE, S. C.