


CURVE DATA				
No	Δ	D	T	R
1	34° 16'		25	81.1
2			22.4	73.3
3	45° 36'	22317	100	250
3	45° 36'	28040	80	200
4	41° 54'		50	130.0
5			30.0	105.1
6	55° 37'		26.5	75.0

Note: All Intersection Radii are 15 Ft Unless noted

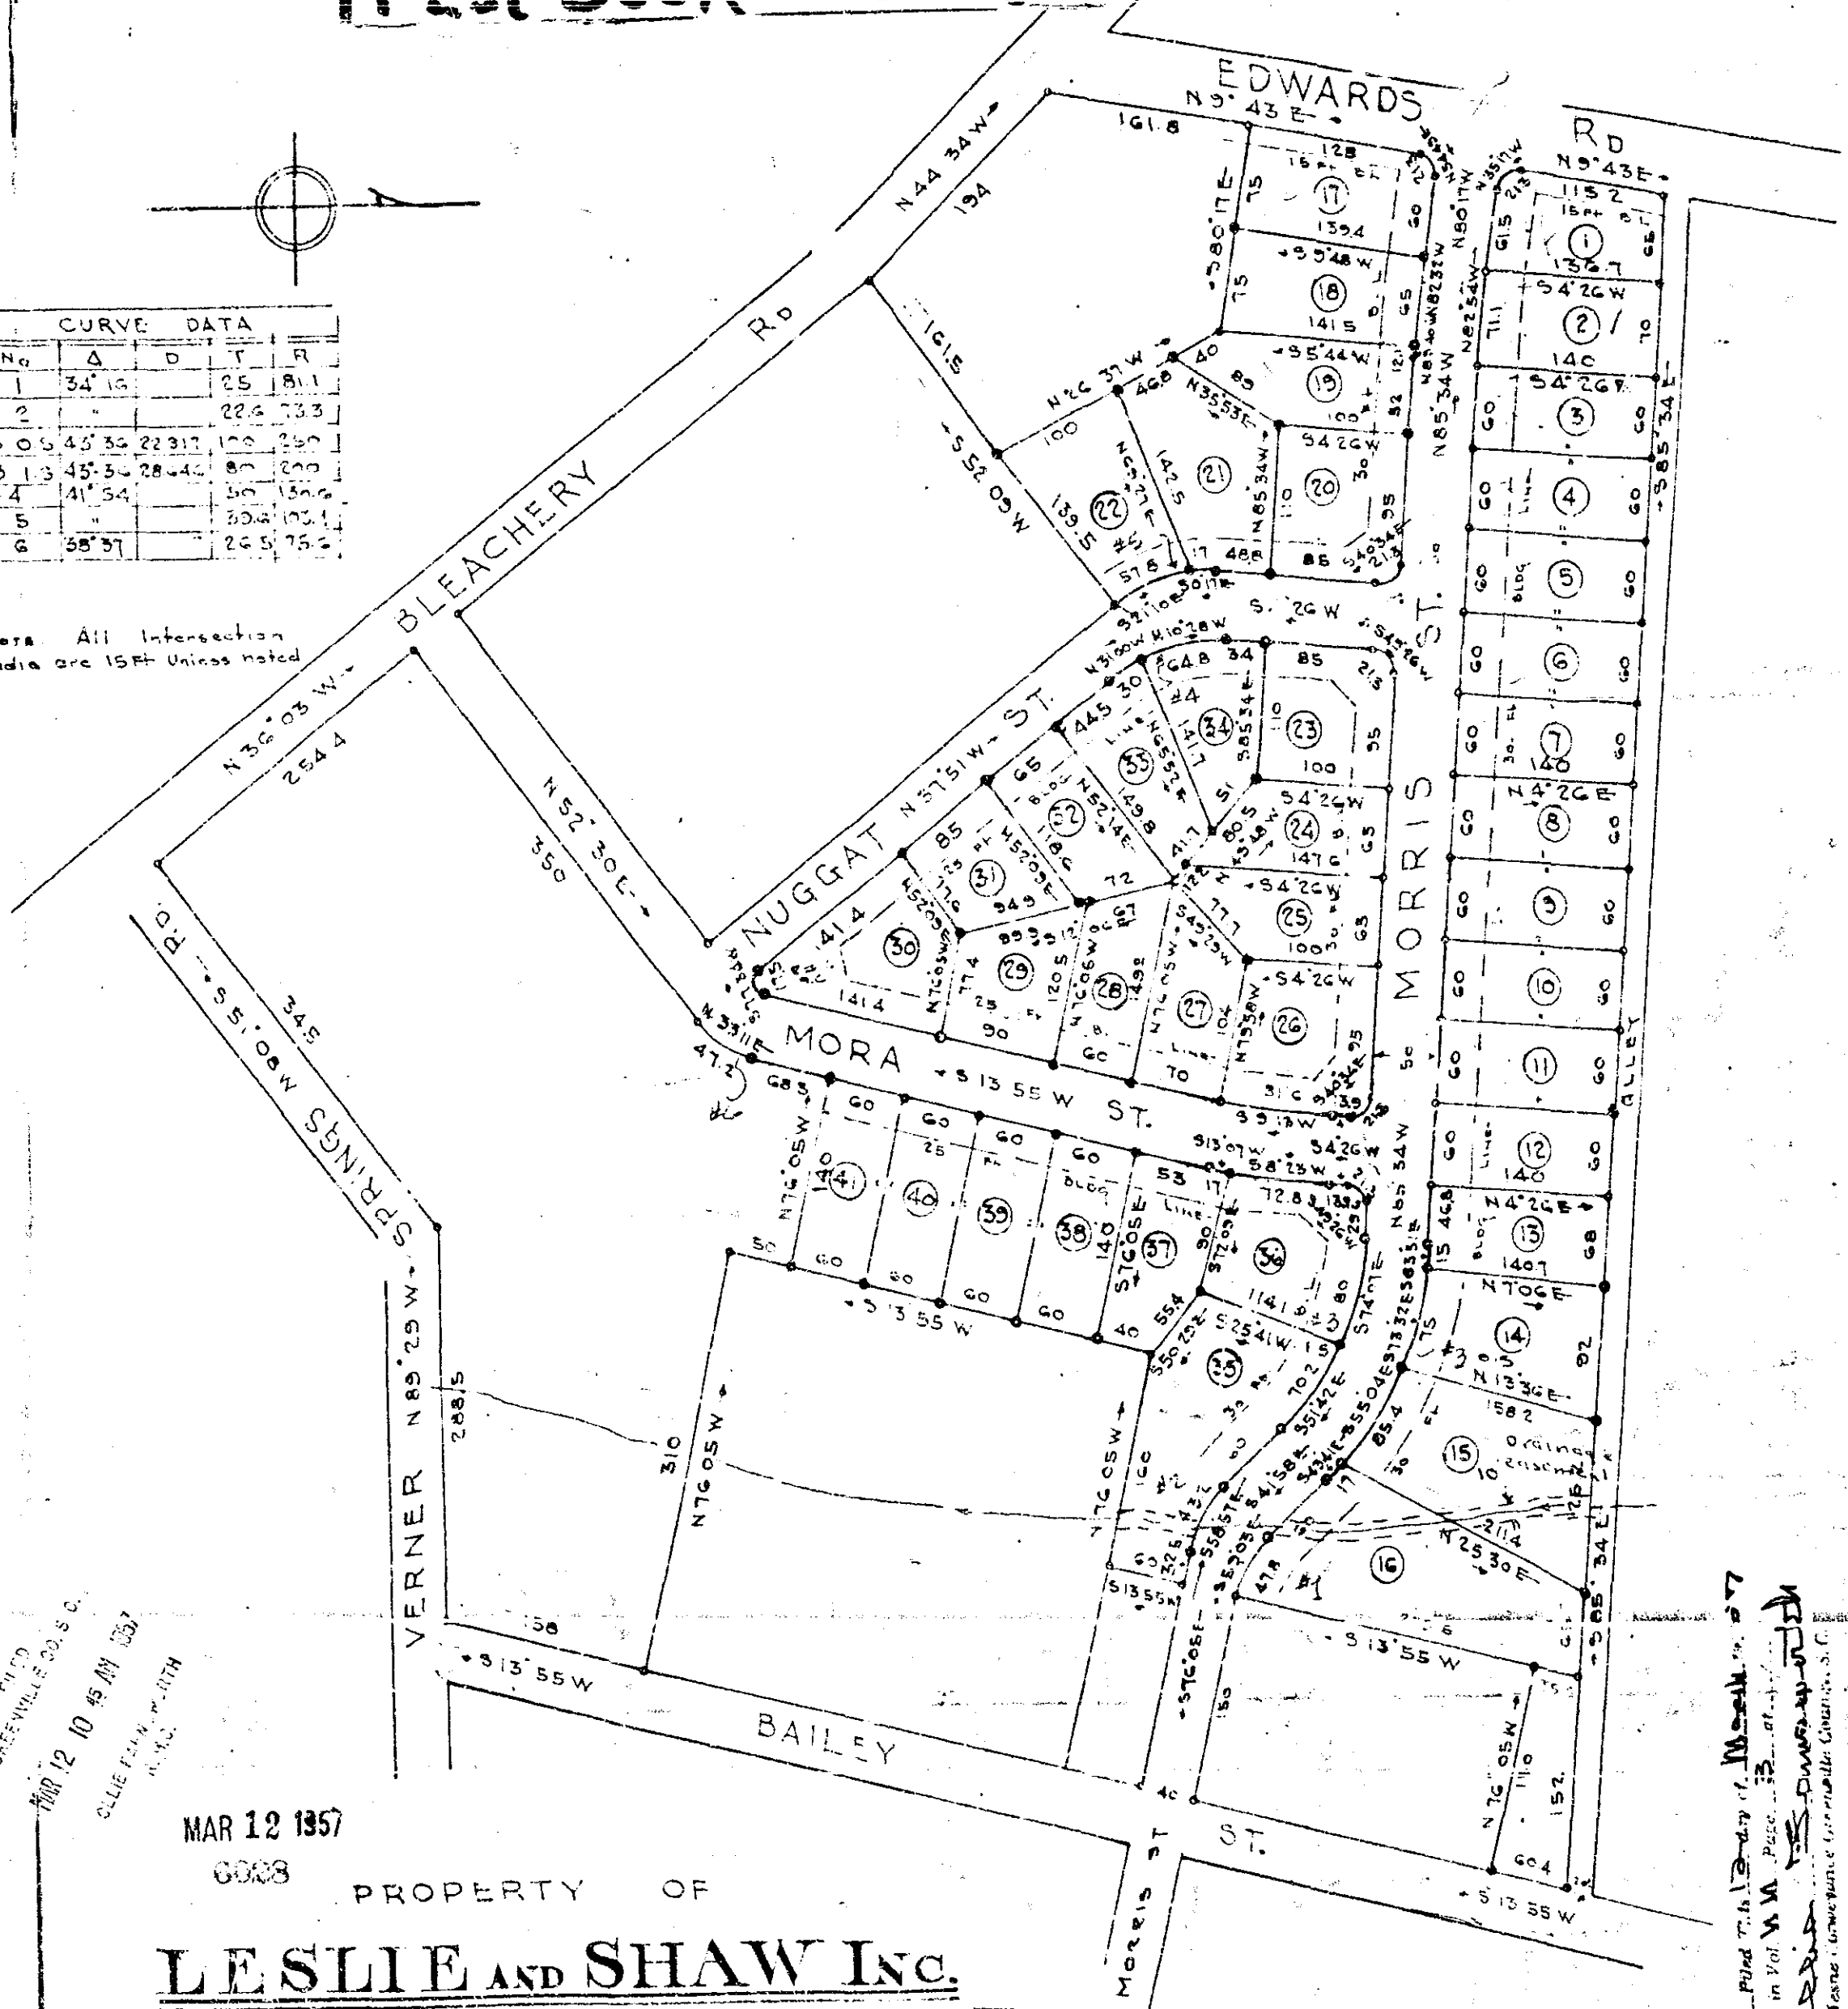

FILED
GREENVILLE CO. S. C.
MAR 12 10 45 AM 1957
CLLIE PARK NORTH

MAR 12 1957

6088

PROPERTY OF

LESLIE AND SHAW INC.

NEAR

GREENVILLE, S. C.

SCALE 1"=100'

FEBRUARY 1957

BAD COPY

FINAL PLAN APPROVED
GREENVILLE CITY PLANNING & ZONING COMMISSION
DATE 3-4-57 BY *[Signature]*
SECRETARY OF COMMISSION

C. C. JONES & ASSOCIATES
ENGINEERS
GREENVILLE, S. C.

Copy Filed with the City of Greenville, S. C.
and Recorded in Vol. V.M. Page 13 at
Register Morris & Associates Greenville County, S. C.

71 - 3