

Plat Book-NN-Page 103A

FILED
GREENVILLE CO. S. C.



JUN 17 1957

JUN 17 1 49 PM 1957

See Deed Book 62 page 320

OLLIE FA. COWORTH
R. M. C.

14411

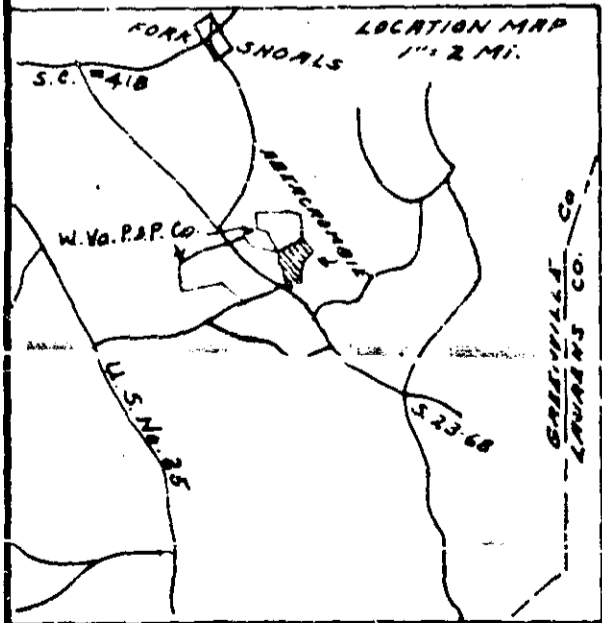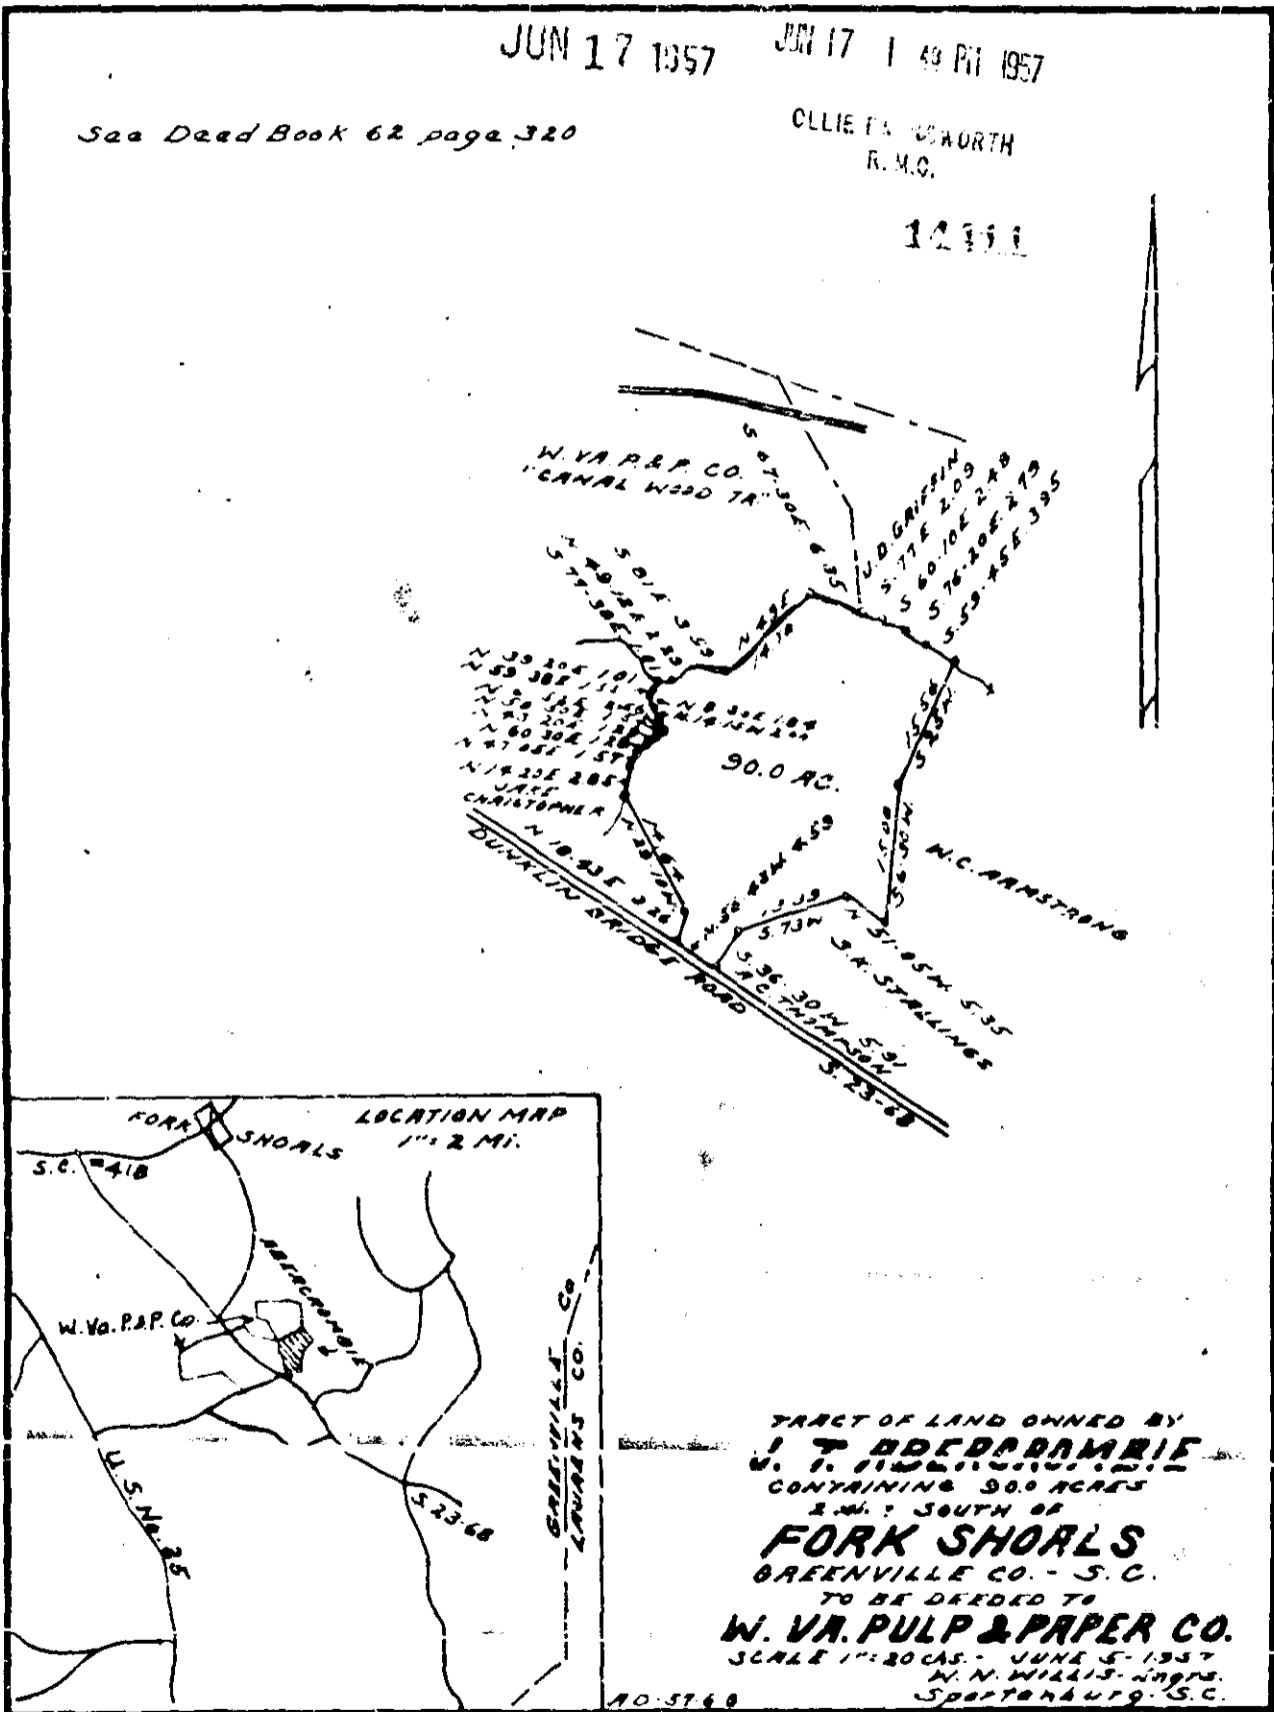

TRACT OF LAND OWNED BY
J. T. BOEDDAMBIE
W. T. FLEMING
CONTAINING 90.0 ACRES
2 MI. SOUTH OF
FORK SHOALS
GREENVILLE CO. - S. C.
TO BE DEEDED TO
W. VA. PULP & PAPER CO.
SCALE 1\"/>

.50

NN-103

14411 Plat This 17 day of June 1957
and Recorded in v. NN Page 103
Ollie F. Coworth
Register Meane Conveyance Greenville County, S. C.