


87-3

WHITE HORSE ROAD

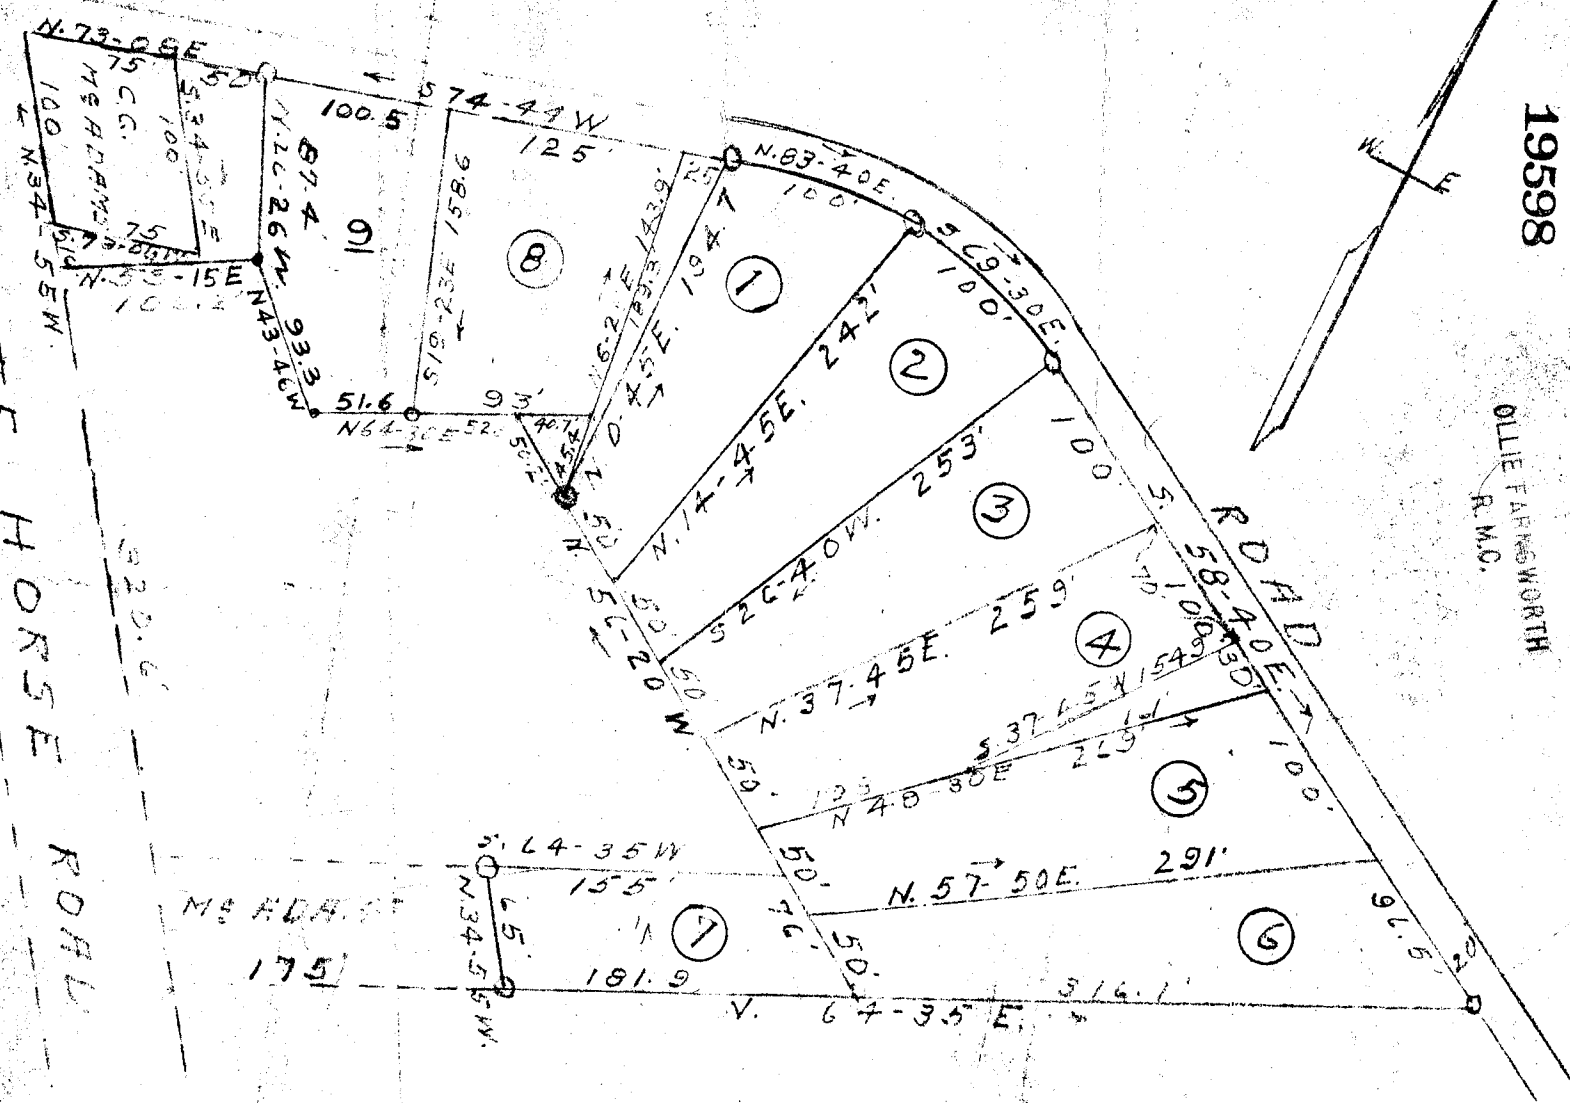

19598

AUG 19 9 01 AM 1957

GREENVILLE CO. S.C.

OLLIE FARMWORTH
R.M.C.

19598 filed This 19 day of Aug 10 1957
 and Recorded in Vol N Page 135 of
 O.T. White
 Register Mesne Conveyance Greenville County, S.C.

NOTE: Lot No 8 Surveyed &
 Plat revised 5-21-52
 by W.J.R.

NOTE: Lot No. 4 divided
 and Plat revised 11-21-49
 By W.J.R.

Lot No 9 Surveyed 8/9/57

PROPERTY OF
 O.T. WHITE
 NEAR GREENVILLE S.C.

NN-135

Scale 1" = 100' APR 12 1944
 W.J. Riddle

50¢