


Plat Book 00, Page 45

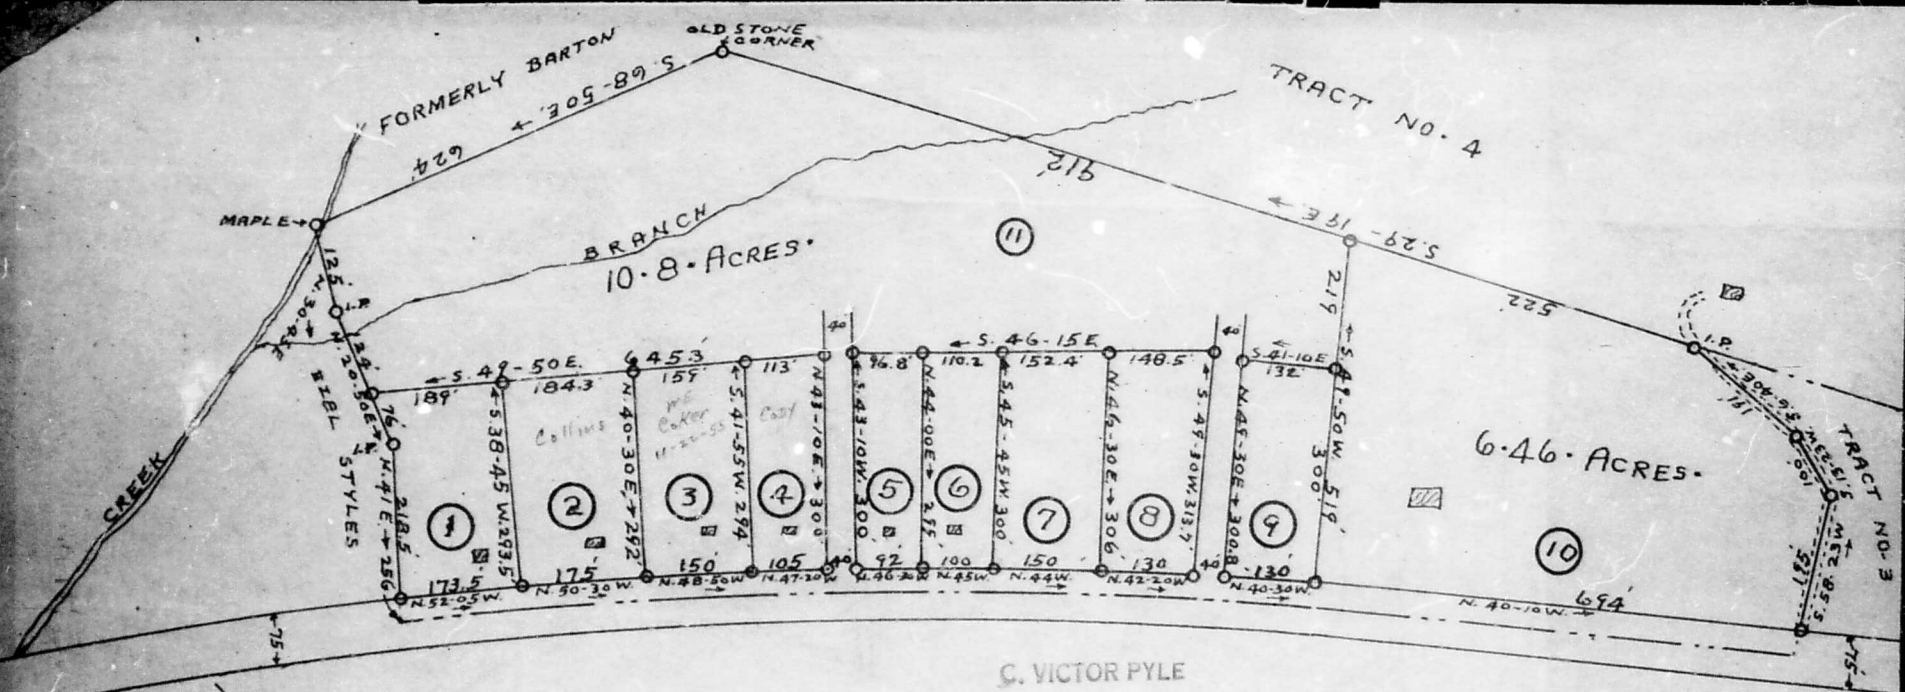

PROPERTY OF
HASKEL · & · AGNES · STOKES ·
 LOCATED THREE MILES SOUTHEAST OF TRAVELERS REST
 BATES · TOWNSHIP · GREENVILLE · COUNTY ·
 SOUTH · CAROLINA ·


SCALE: 1" = 200 · FEET · AUGUST · 1 · 1955.
 BEING A SUBDIVISION OF REMAINDER OF TRACT
 NO · 5 OF D · P · STOKES ESTATE -
 SURVEYED JULY 18 · 19 · 1955 ·

H · S · BROCKMAN, REG · SURVEYOR ·
 GREER, S · C · NO · 957 ·

FILED
 GREENVILLE CO. S. C.
 AUG 26 9 15 AM 1957
 OLLIE FAHNSWORTH
 R. M. C.

20185

AUG 26 1957

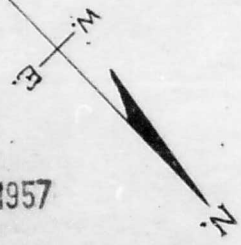

Recorded August 26th. 1957 at
 9:15 A. M. #20185