


Now or Formerly I.B. Brownson

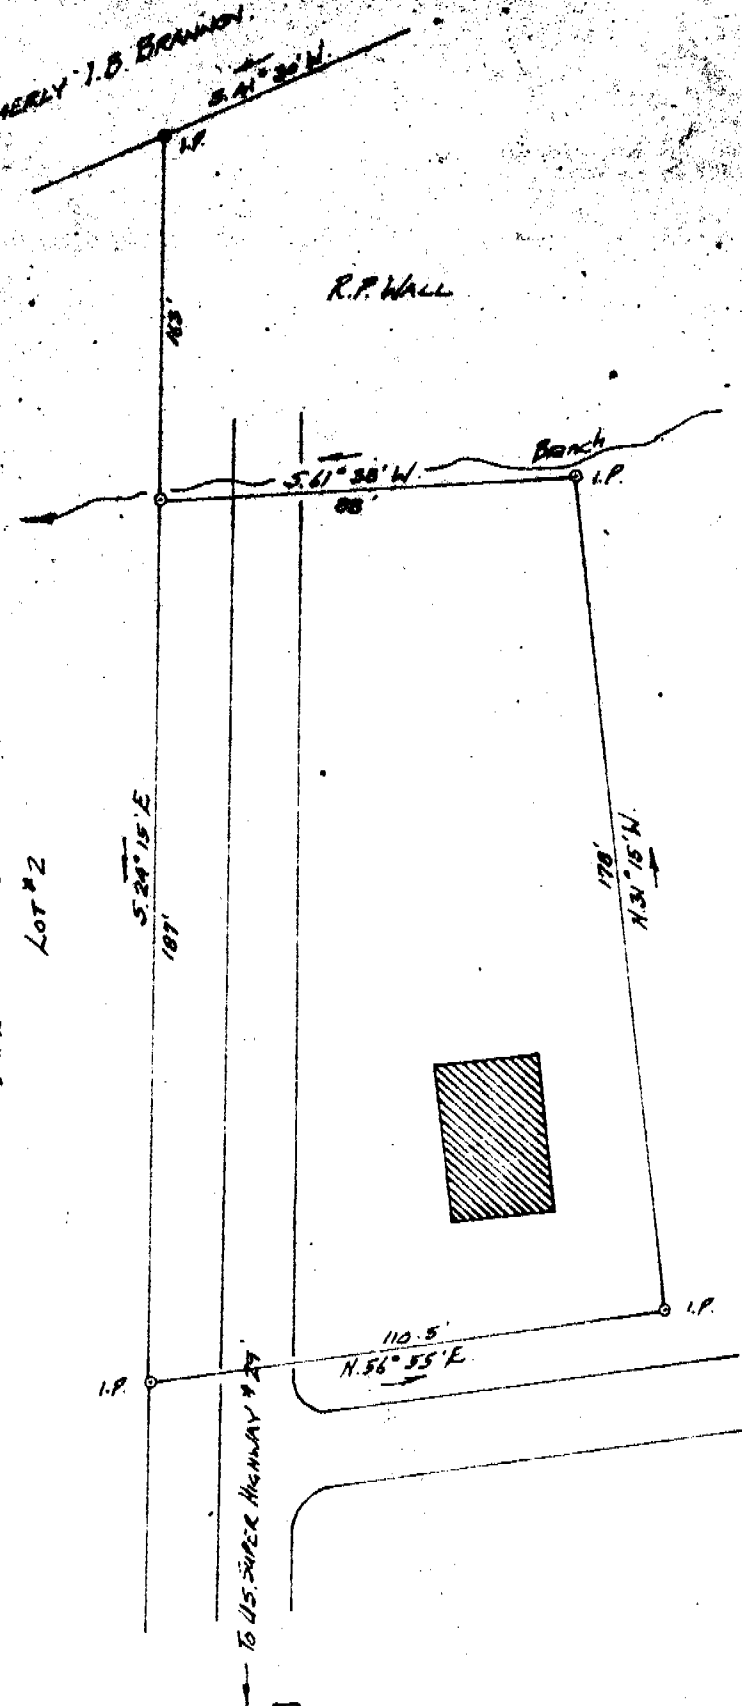

PRIVATE TOURIST COURT
Lot #2

R.P. WALL
REMAINDER OF Lot #3

PROPERTY OF
M.C. FORRESTER.

CHICK SPRINGS TOWNSHIP GREENVILLE COUNTY
SOUTH CAROLINA.

SCALE: 1" = 40 FEET

JULY 17, 1959.

JUL 20 1959

Survey made July 2, 1959.

2534

H.S. BROCKMAN, Reg Surveyor #759.
JOHN A. SIMMONS, " #2212.
GREER, S.C.

1.00 - picture

NOTE: Information for above taken from plat of Will Dill property made by J. Earle Freeman, Aug 25, 1925.

Recorded July 20, 1959 at 3:20 P. M. #2534