
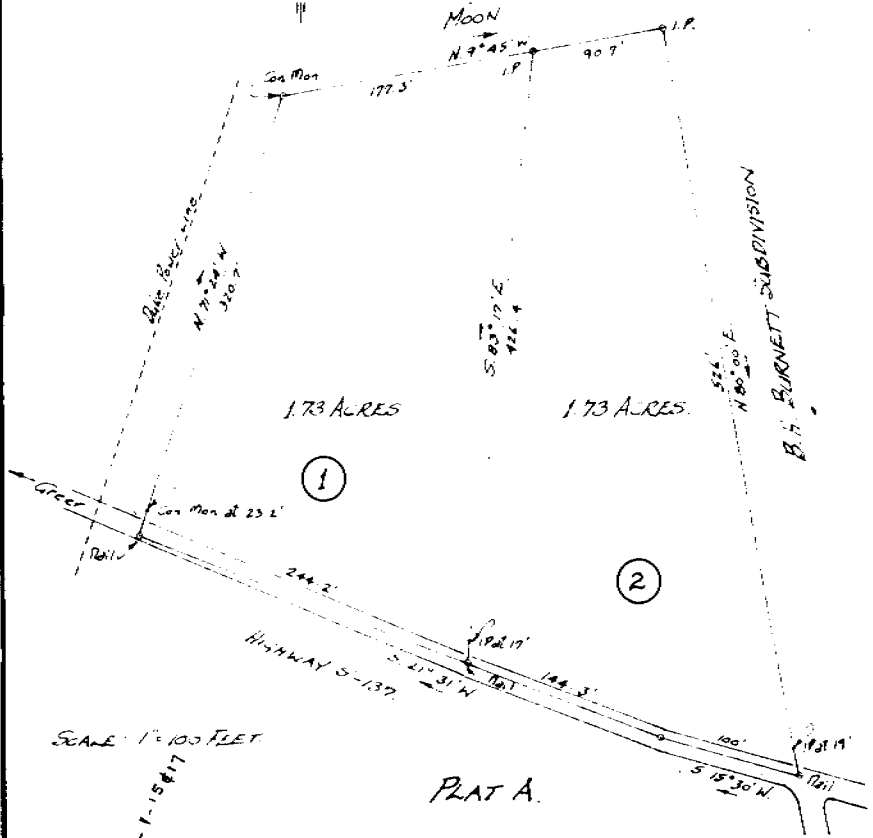


Recorded February 23, 1960 at 4:59 P. M. #23615

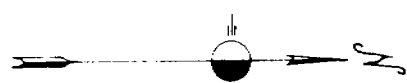

SCALE: 1" = 100 FEET

PLAT A.

PROPERTY OF
MARION V. COX & ELIZABETH H. McELRATH.

Located 1/2 miles North of Greer.

ONEAL TOWNSHIP GREENVILLE COUNTY.
 SOUTH CAROLINA.

SCALES: 1" = 100 & 200 FEET MARCH 18 1959.


Surveys made in March 1959.

H.S. BROCKMAN, Reg. Surveyor # 957.

GREER, S.C.
 John A. Simmons - Draftsman.


FEB 23 1960

1.00 - picture
 Mail (over)

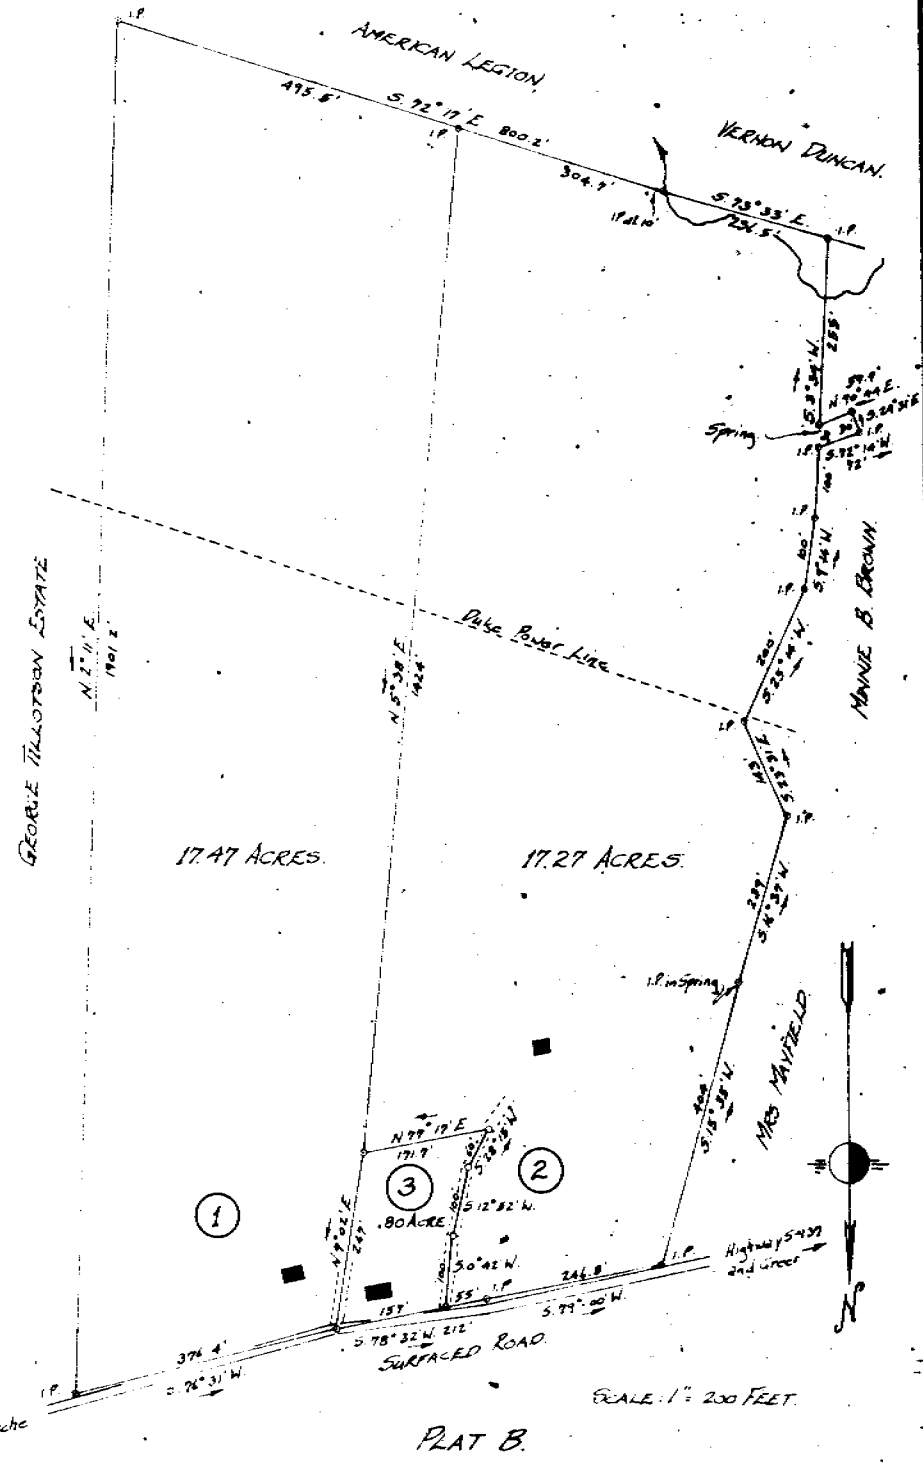

SCALE: 1" = 200 FEET.

PLAT B.

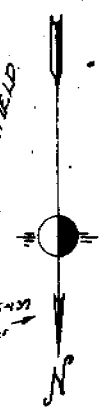

GREENVILLE, S.C. S.O.

FEB 23 4 59 PM 1960

CLERK OF COURTS