


# Plat Book PP, Page 41 A

PP 4 JAN 30 1958  
2443

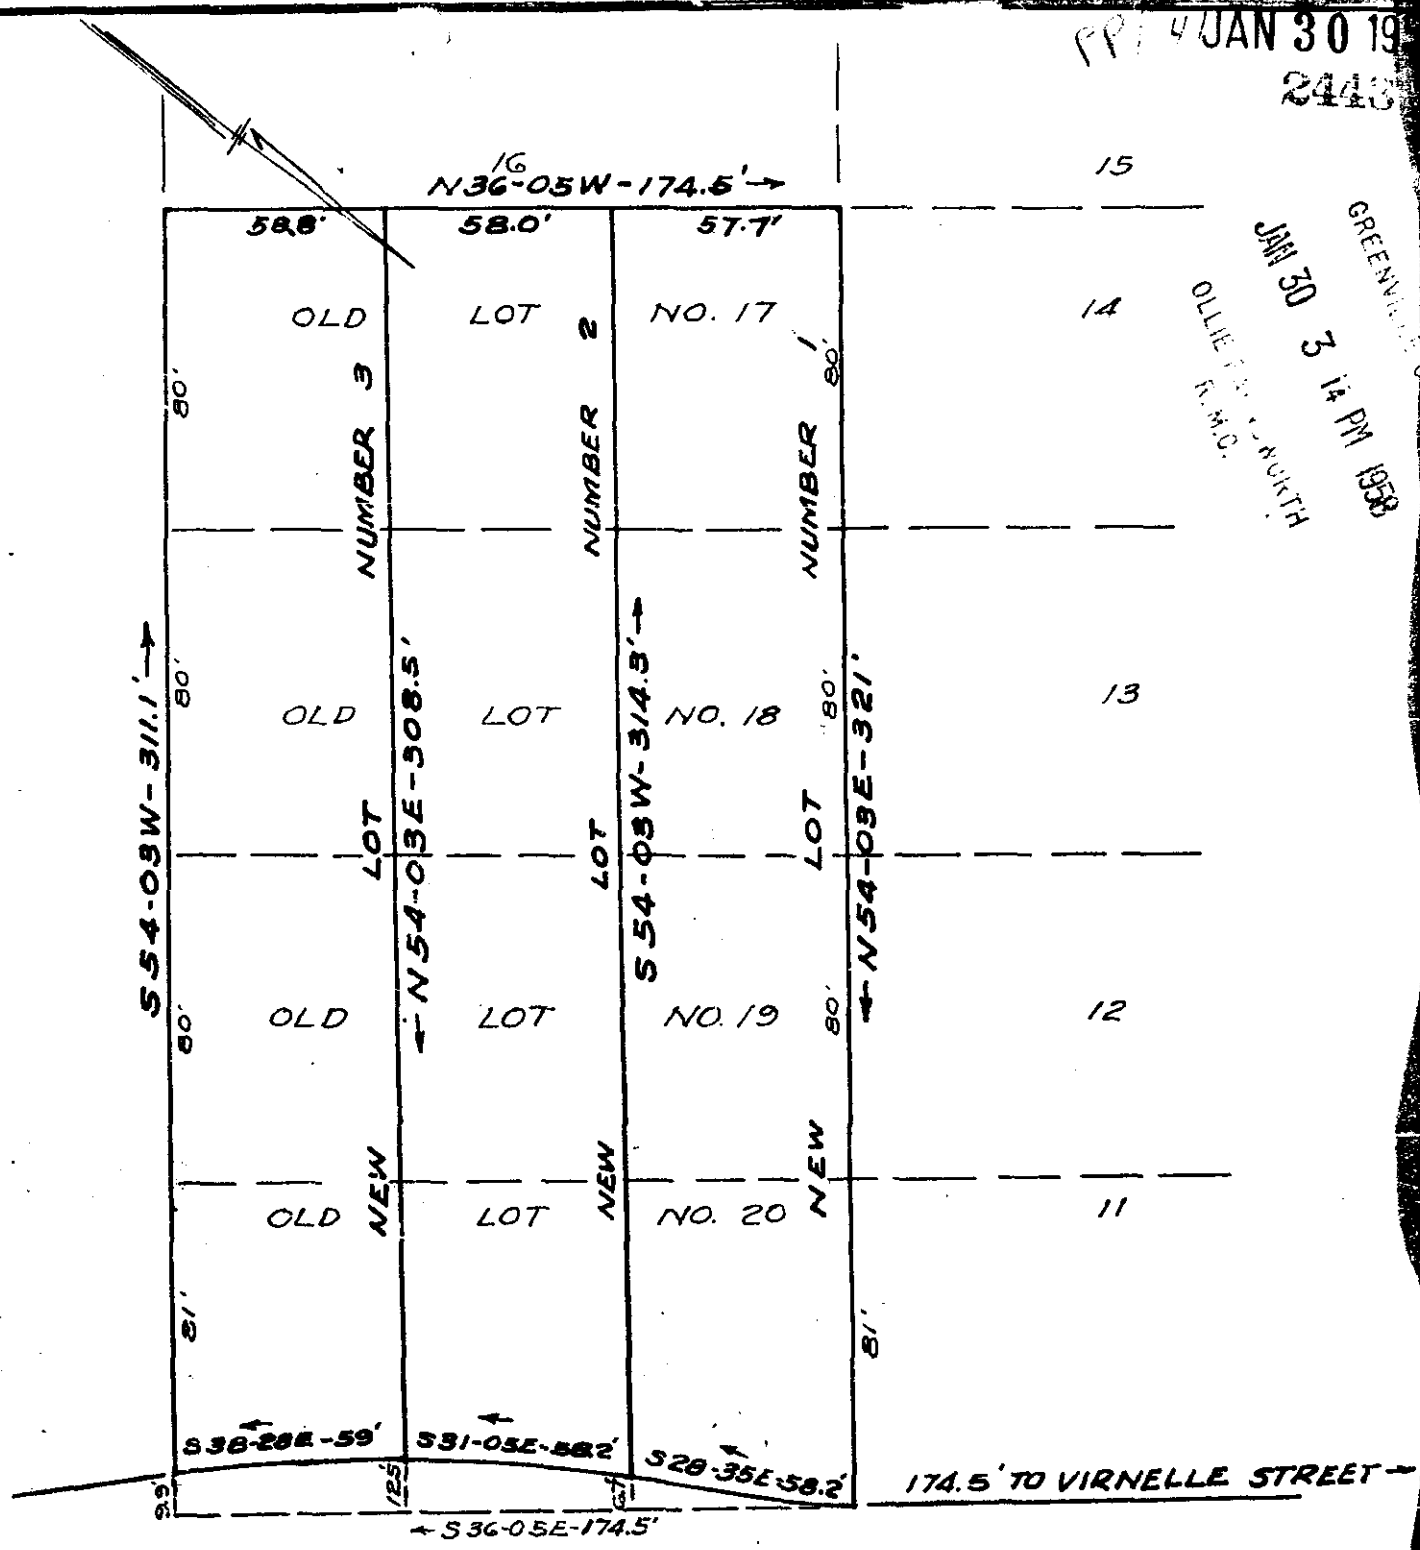

GREENVILLE  
JAN 30 3 14 PM 1958  
OLLIE F. B. SMITH  
R.M.C.

MERLOCKE DRIVE

PROPERTY OF  
JOHN A. CARSON  
GREENVILLE, S.C.  
JAN. 15, 1958 SCALE 1"=50'

Note: Revision of lots 17, 18, 19, 20 of property of Rachel J. Cely by J. Coke Smith, recorded in plat book M, page 45, R.M.C., Greenville County, South Carolina.

*T. C. Adams*  
T. C. Adams  
Reg. Engineer No. 307

See 50' 03-41

2443 Filed This 30 day of Jan. 1958  
And Recorded in Vol. P.P. Page 41 at  
*Ollie F. B. Smith*  
Register Meane Con's since Greenville County, S.C.