


# Plat Book PP, Page 122

REF: DEED BOOK 506, PAGE 273.

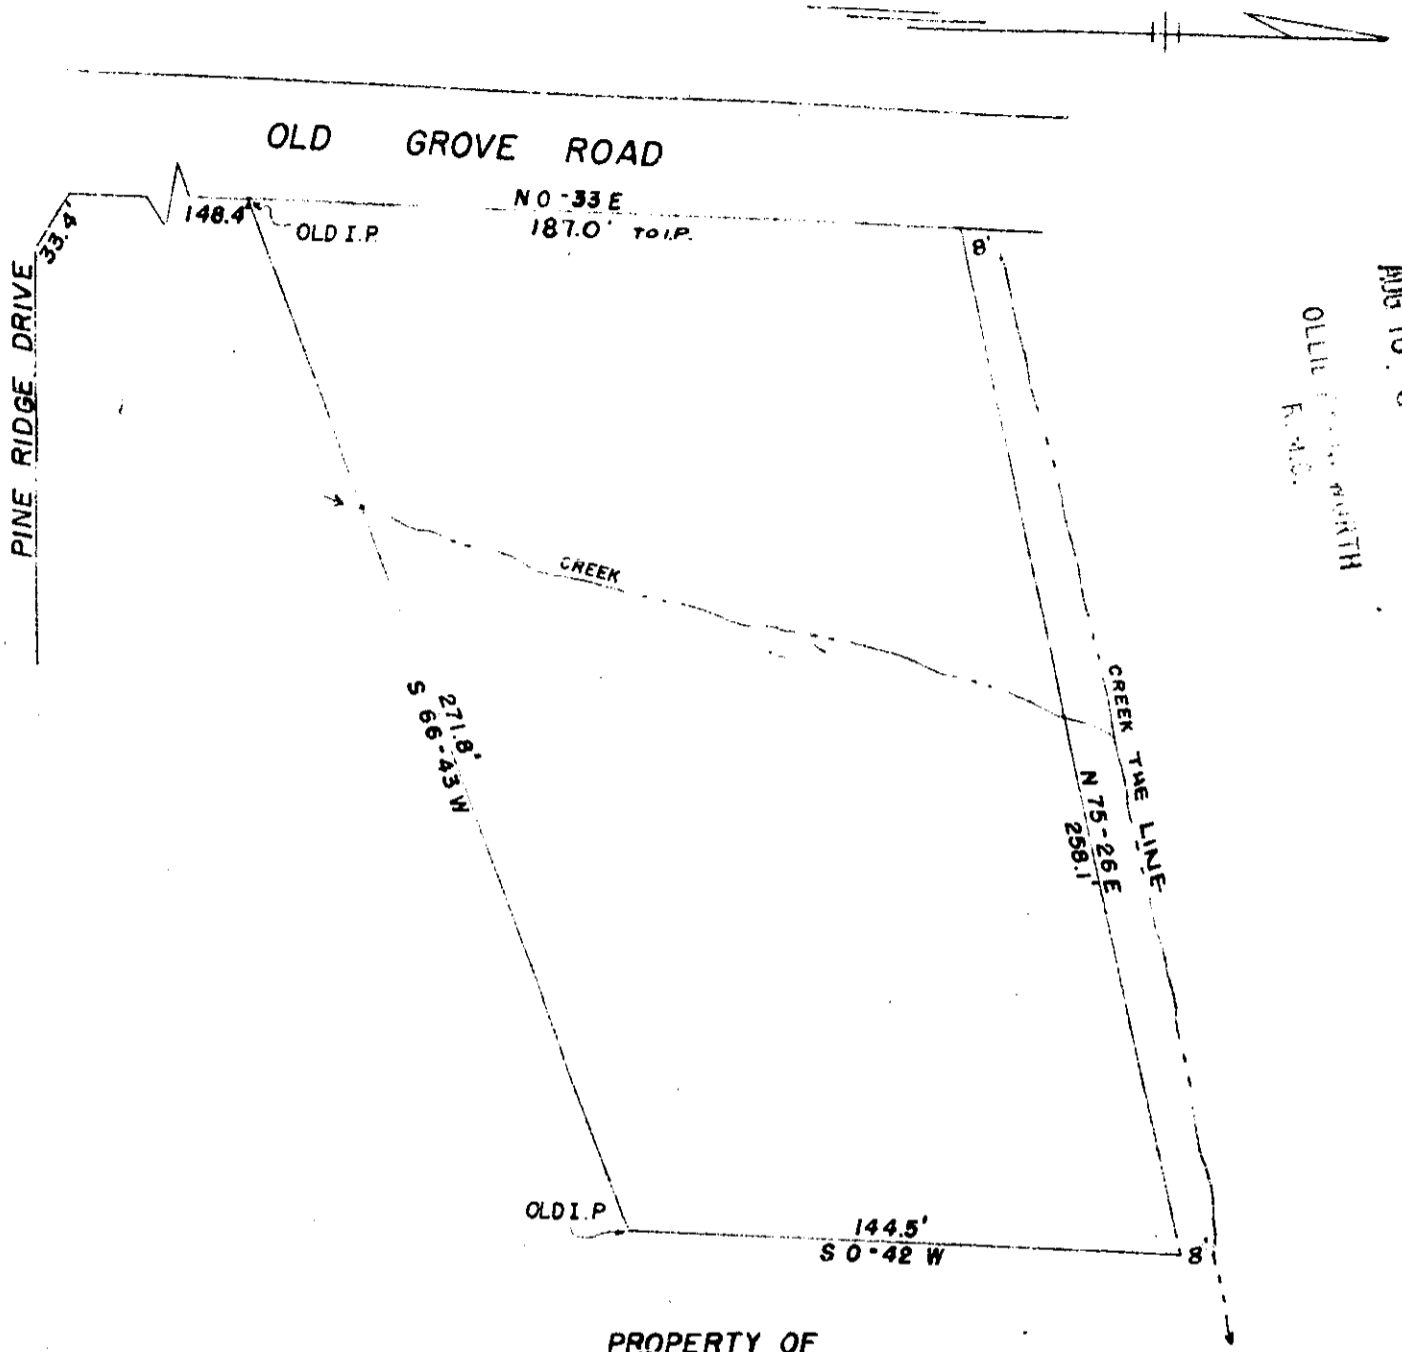

AUG 18 3 09 PM 1958  
 OLLIE J. B. BENTON  
 R. M. S.

PROPERTY OF  
 J. C. BLACK  
 AND  
 HAZEL BLACK  
 NEAR GREENVILLE, S. C.  
 SCALE 1" = 50' AUGUST 13, 1958



PIEDMONT ENGINEERING SERVICE  
 GREENVILLE, S. C.

AUG 18 1958  
 4637  
 PP-122  
 3m 50e

4637 Filed This 18 day of Aug 19 58  
 And Recorded in Vol. PP Page 122 of M.  
 Caddie J. Samsworth  
 Register Meane Lorraine Greenville County, S. C.