


CELAND ST.

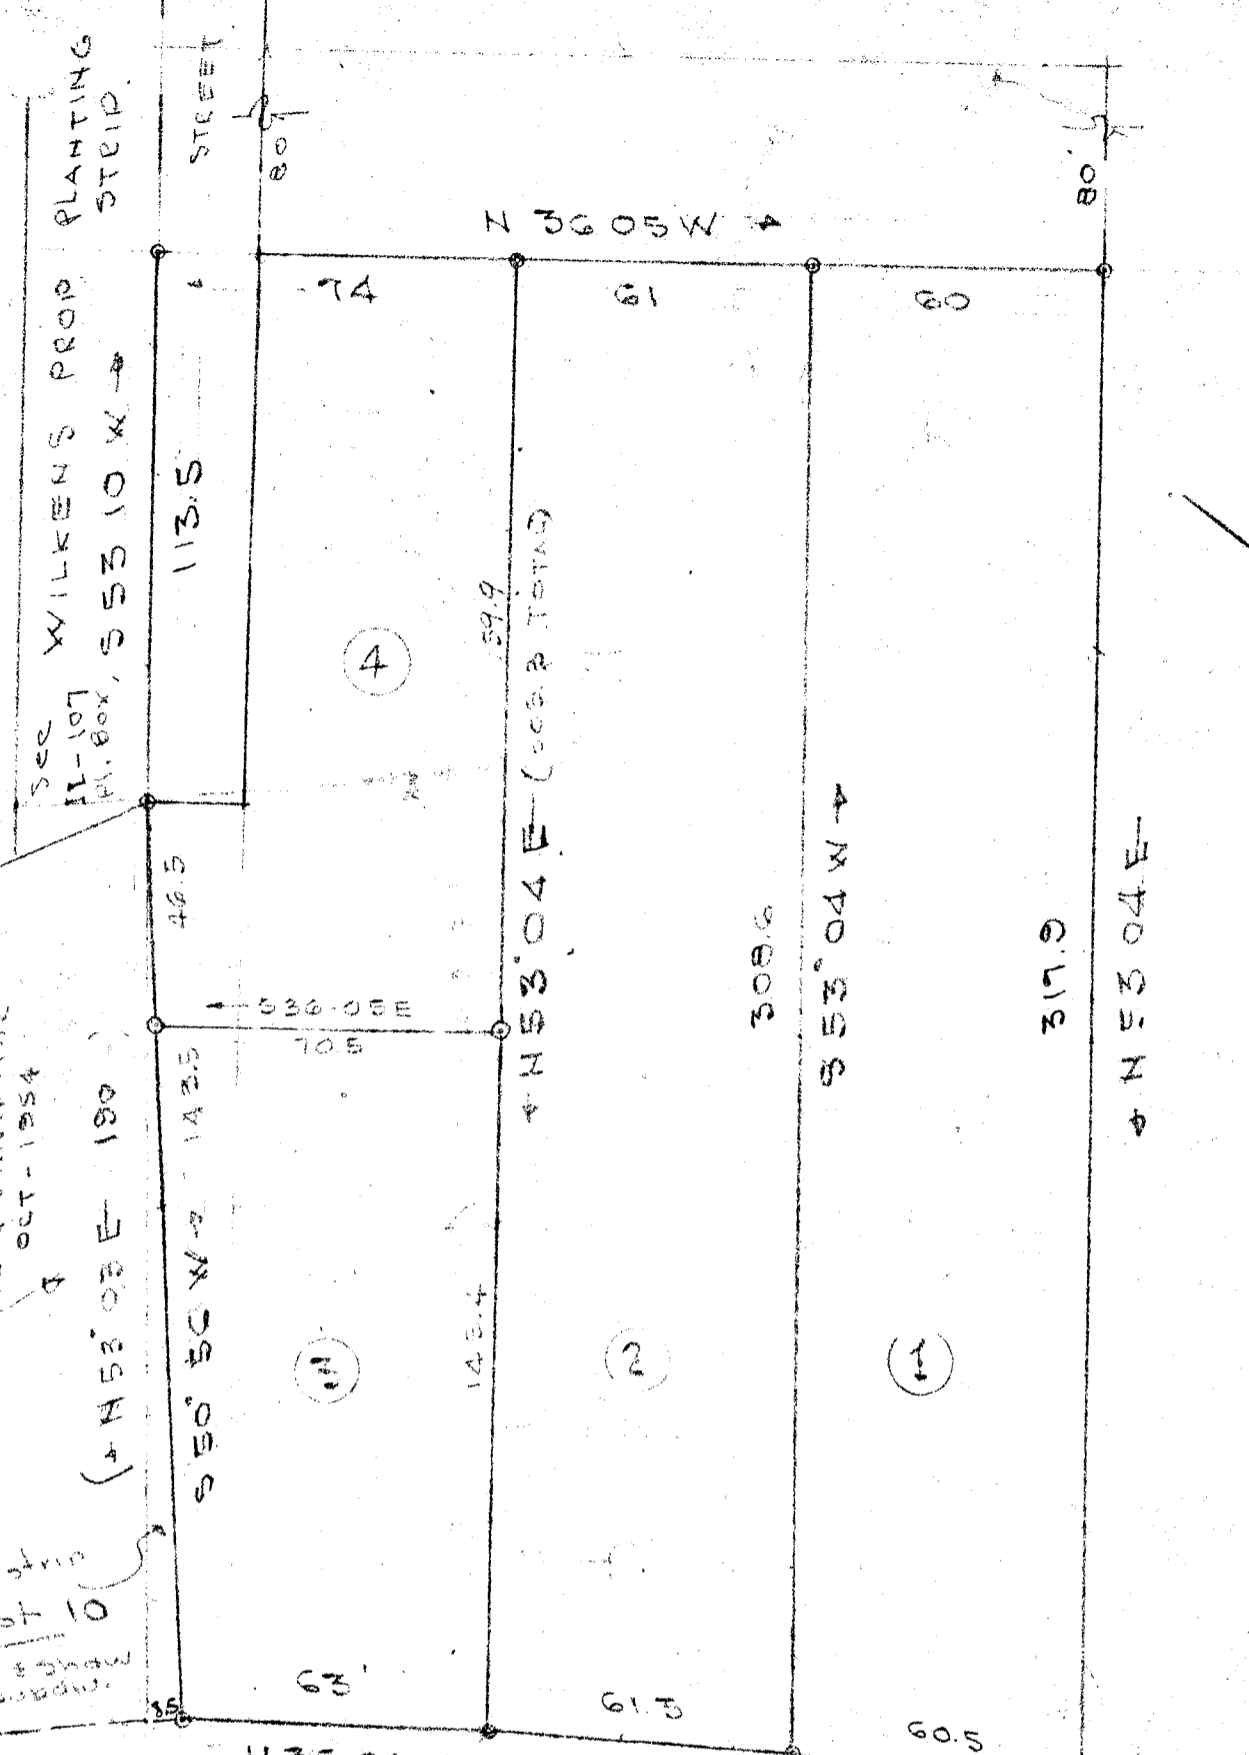

SEE WILKENS PROP PLANTING STRIP.
 11-107 P.O. Box, S 53 10 W

SEE SUB-DIVISION LESLIE & SHAW INC. OCT-1954

This strip to Lot 10

(N 53 03 E 180)

MERLOCKE DR

PROPERTY OF

JOHN CARSON
 GREENVILLE, SC
 SC 29616 JUNE 7 1957

12905

FILED GREENVILLE CO. S. C.

MAY 30 10 18 AM 1958

OLLIE FARNSWORTH R.M.C.

REVISED MAY 24, 1958 TO SHOW LOT NO 4

PP-125 1.00

MAY 30 1958

C. C. JONES & ASSOCIATES ENGINEERS GREENVILLE, S.C.

12905 Filed This 30 day of May 1958
 and Recorded in Vol. PP Page 125
 Ollie Farnsworth
 Register Mesne Conveyance Greenville County, S. C.