
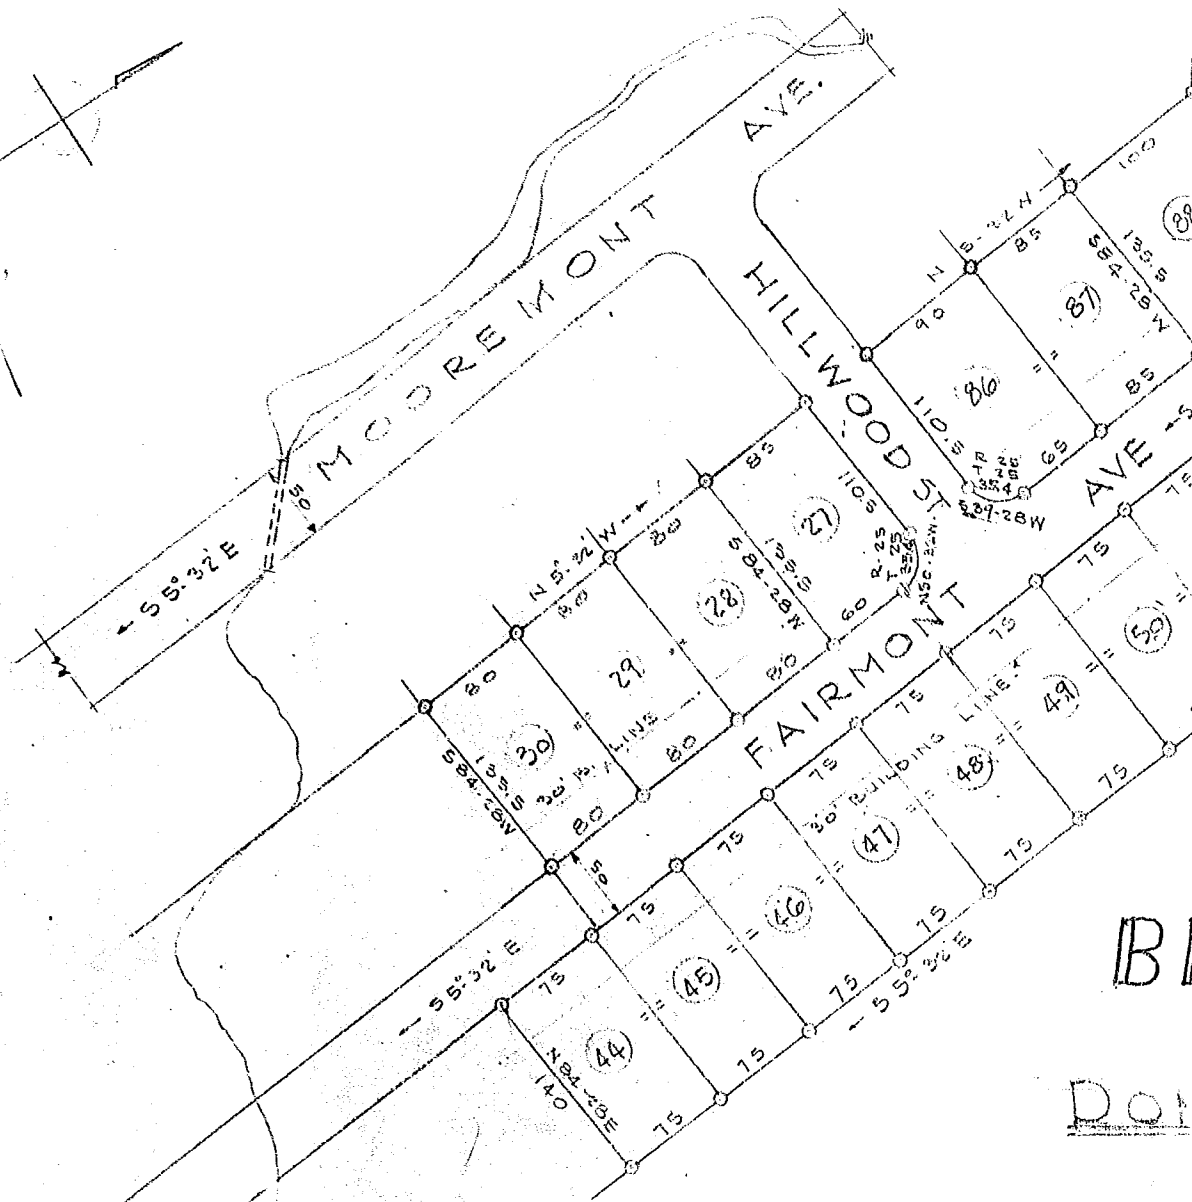


Plat Book-QQ

M

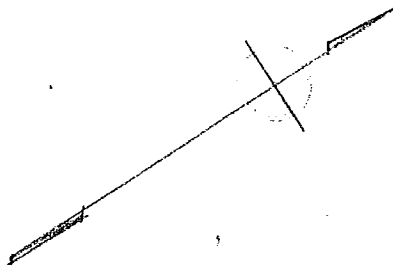

FILED
GREENVILLE CO. S. C.
AUG 18 11 02 AM 1958
OLLIE F. ... NORTH
R. M. O.

FAIRFIELD
RD.

QQ-17

4570


AUG 18 1958


B

Do

GR

SCA

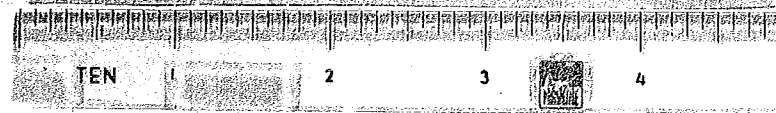

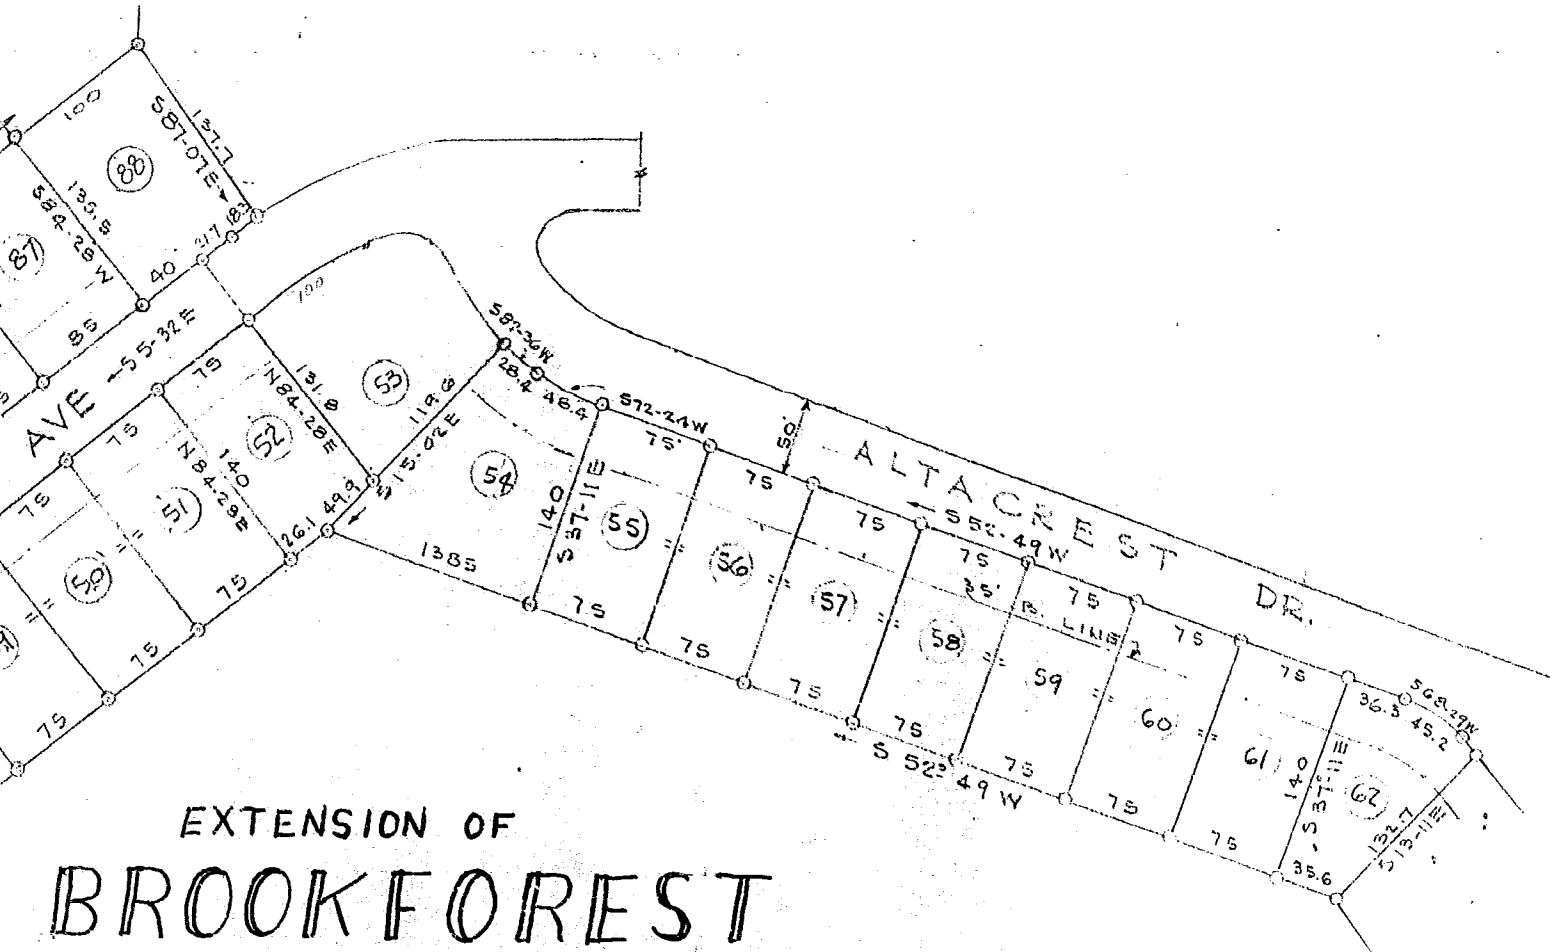

EXTENSION OF
BROOKFOREST

PROPERTY OF

DONALD E. BALTZ

NEAR

GREENVILLE, S.C.

SCALE 1" = 100' MAY 14, 1958

FINAL PLAN APPROVED
 GREENVILLE CITY PLANNING & ZONING COMMISSION
 DATE 5/4/58 BY E. C. Gunter, Jr.
 SECRETARY OF COMMISSION

JONES & SUTHERLAND - ENGINEERS
 GREENVILLE, S. C.

