

JUL 29 1960  
3119

PROPOSED WIDENING OF BRANNON STREET  
SHOWING ADDITION TO RIGHT OF WAY AND  
REVISED PORTION OF LOTS


FILED  
GREENVILLE CO. S. C.  
JUL 29 9 59 AM 1960

OLLIE NEWBORTH  
R.M.C.

POINSETT PLANT  
ABNEY MILLS  
GREENVILLE S. C.  
Scale 1"=20' March 1960

DALTON & NEVES

SOLID LINE INDICATES BRANNON STREET AS  
SHOWN ON PLAT BY PICKELL & PICKELL  
RECORDED IN PL. BK. "Q", PAGE 51.  
DOTTED LINE INDICATES ADDITIONAL R/W  
FOR BRANNON STREET.

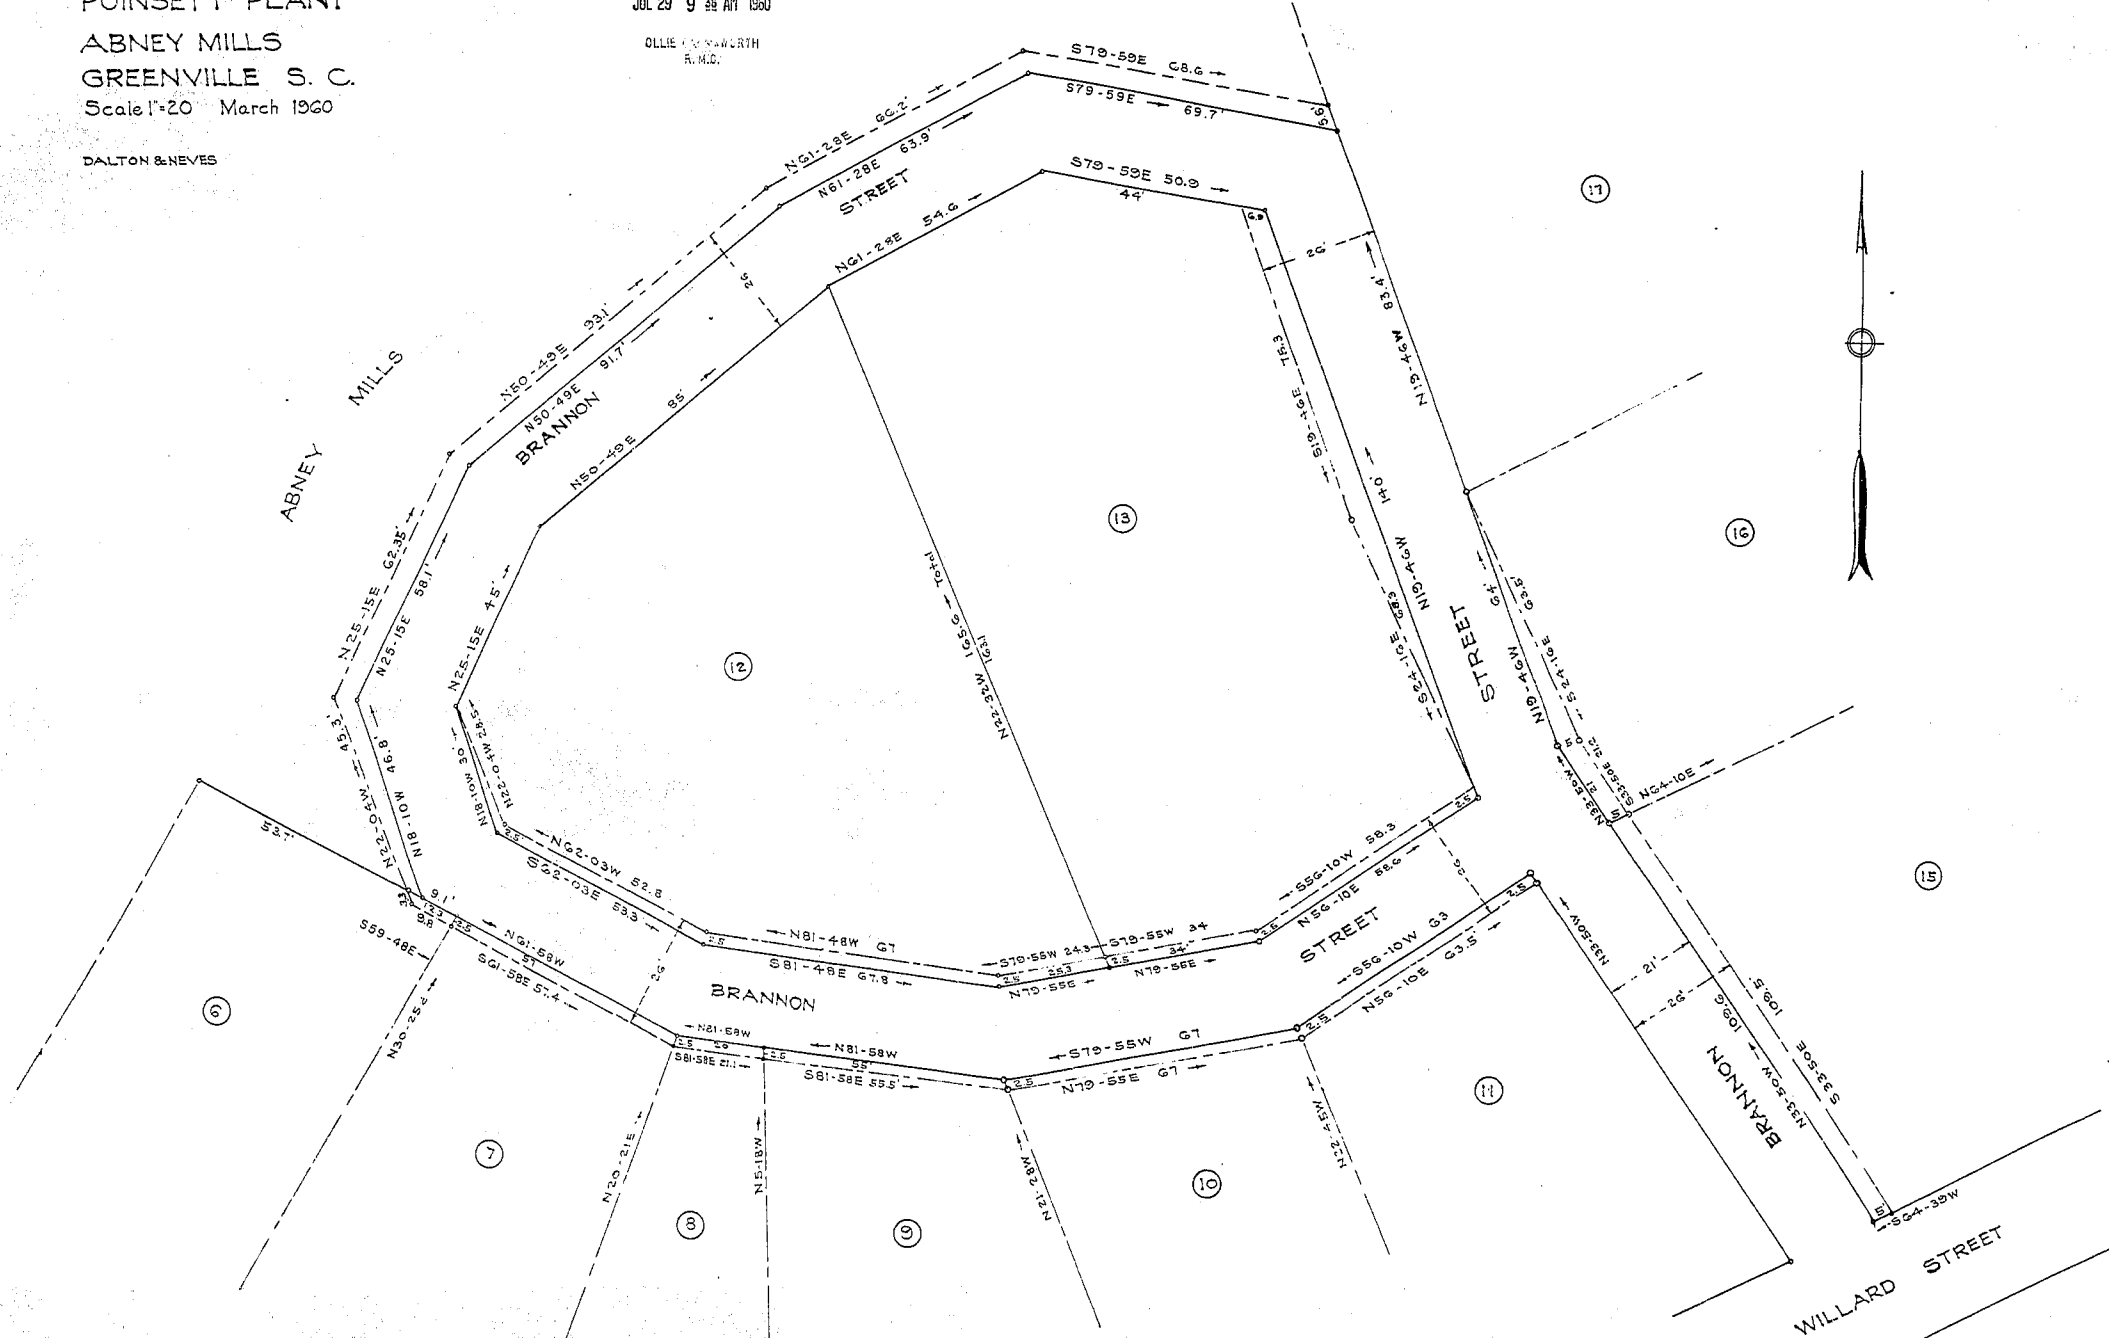

Iron Pins at all Corners

QQ-153

226