

C. F. HAYNSWORTH

**ESTATE OF
TULLY P. BABB**
NEAR GREENVILLE S.C.


Scale 1/4" = 100' August 1954

DALTON & NEVES

DEC 14 1960

Iron Pins at all Corners, except as otherwise noted.
 Revision of List of 27-51-52 made March 1958
 29 5 52

10-1-1963
 4-22

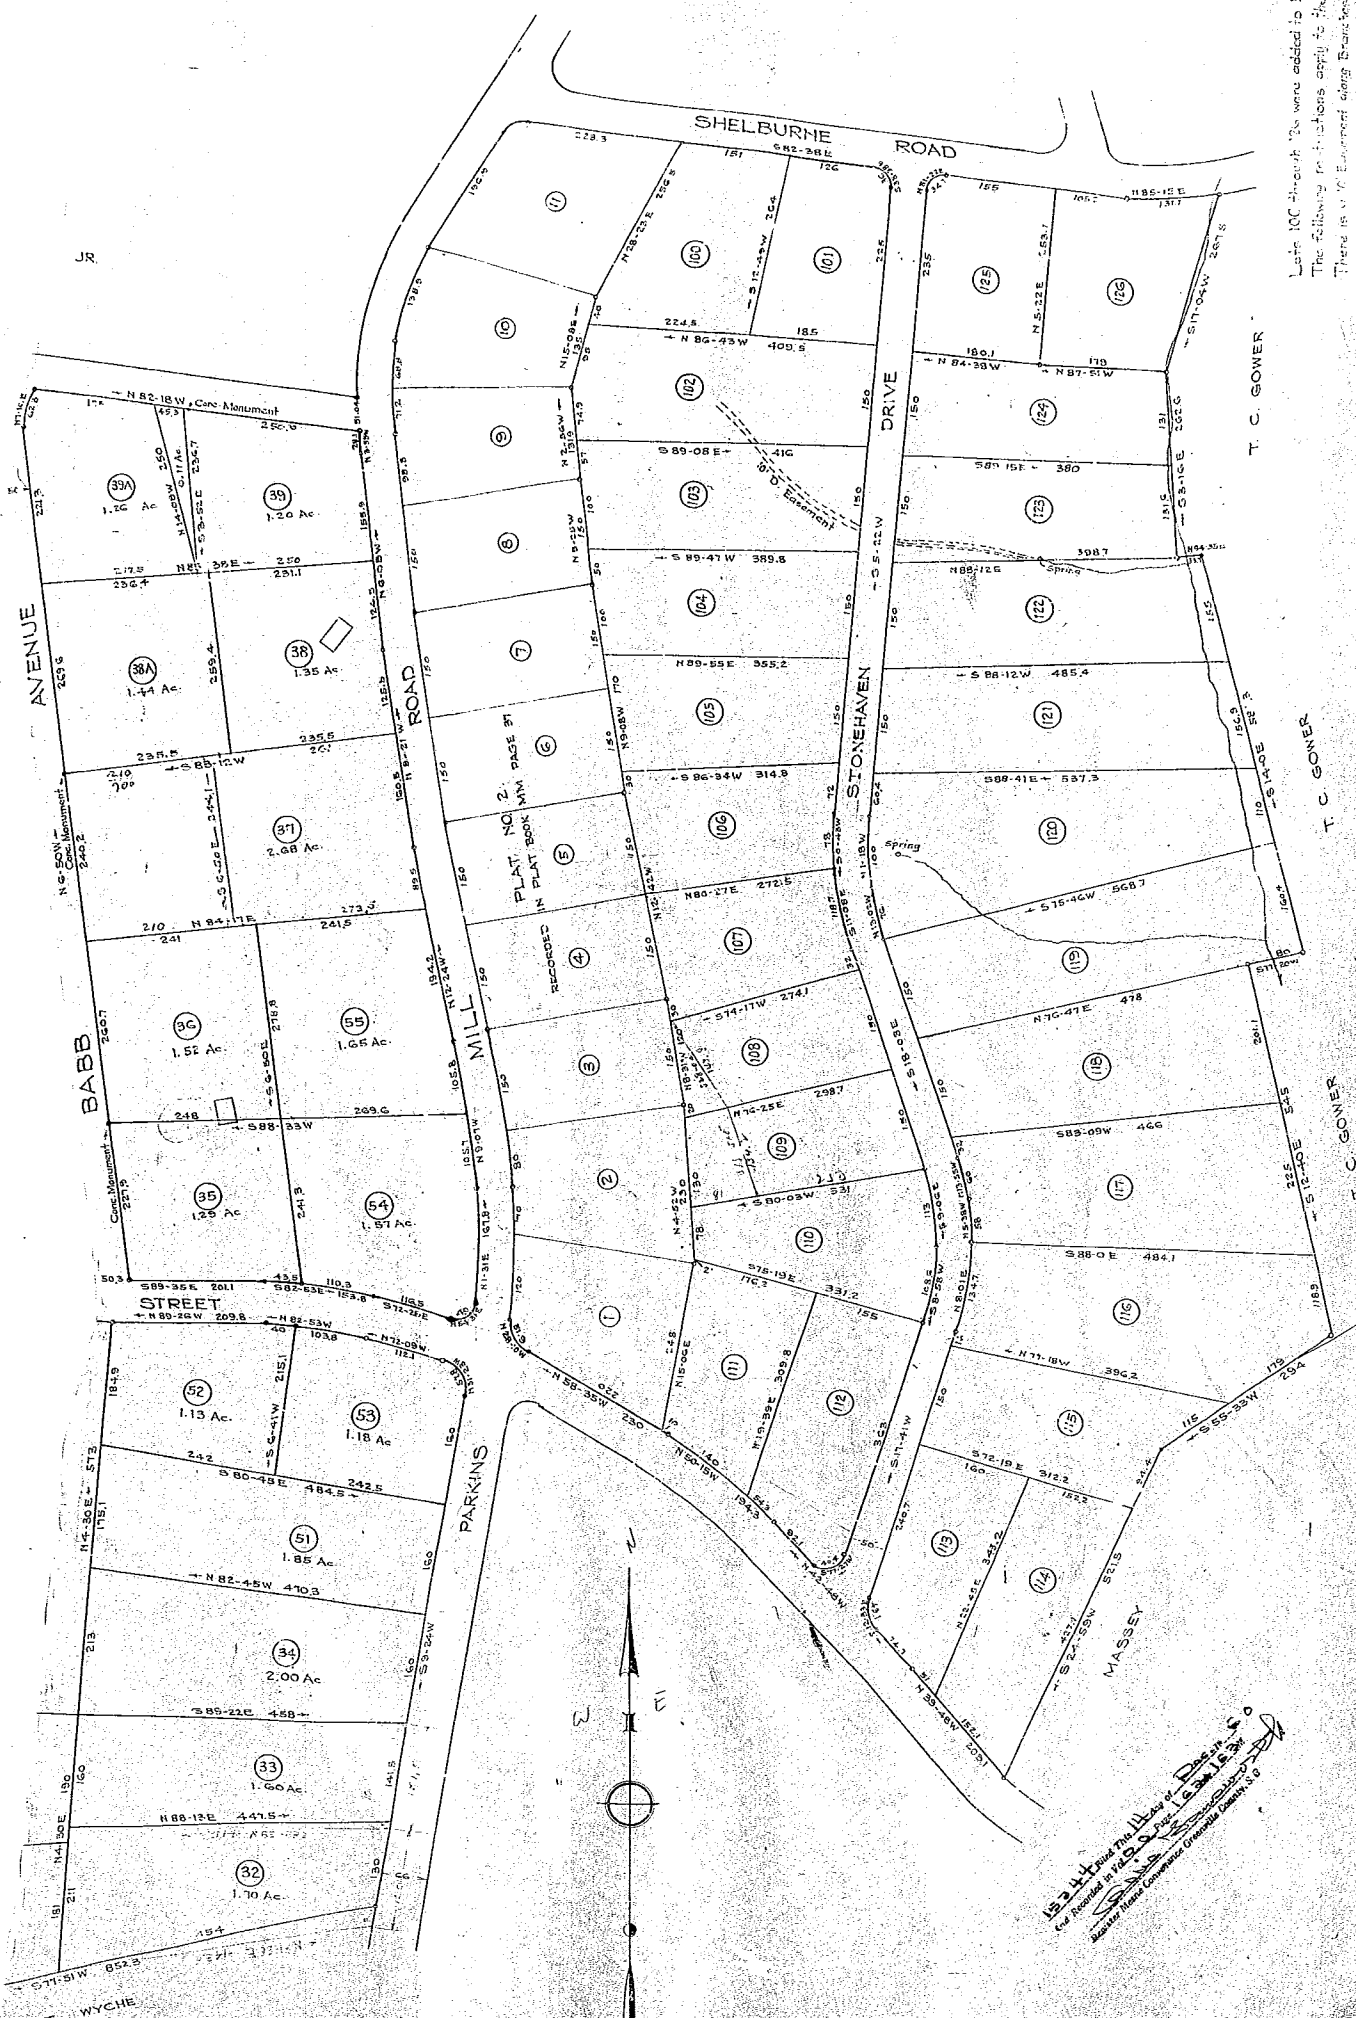

JR

T. C. GOWER

T. C. GOWER

T. C. GOWER

Lot 100 through 125 were added to Plat Feb. 1960
 The following instructions apply to these lots
 There is a 10' Easement along Brandon Road a 5' Easement along all rear and side lot lines for Drains and Utilities

C. T. WYCHE

153 1/2 Park Mill Road
 for Records in 153 1/2 Park Mill Road
 Massey Home Construction Company, Inc.

