


Plat Book-QQ-Page 174

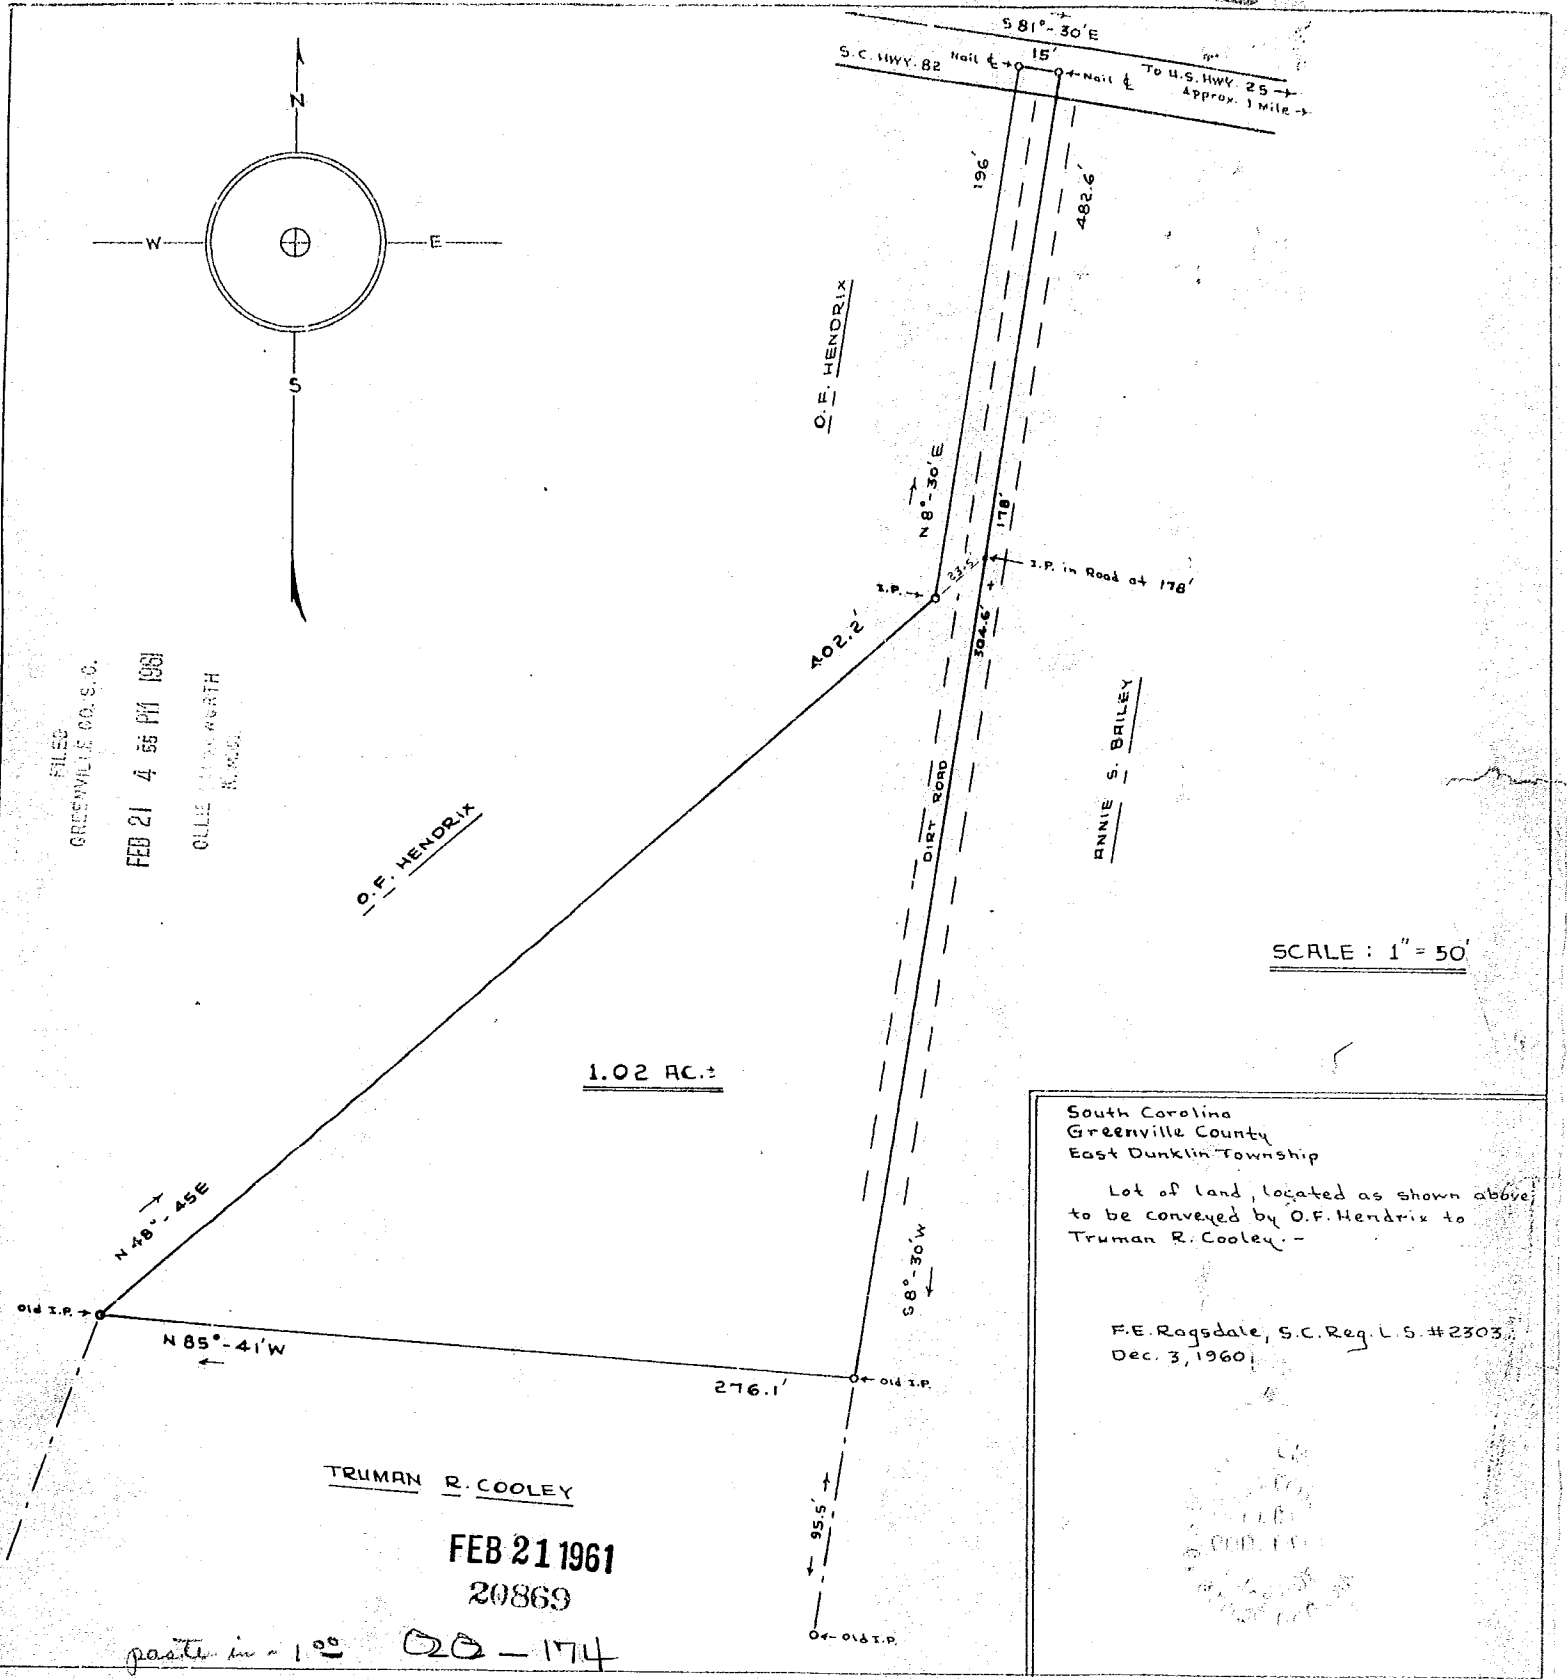

FILES
GREENVILLE CO. S. C.
FEB 21 4 55 PM 1961
OLLIE WORTH
R. 900

O.F. HENDRIX

1.02 AC.

ANNIE S. BAILEY

SCALE: 1" = 50'

South Carolina
Greenville County
East Dunklin Township

Lot of land, located as shown above
to be conveyed by O.F. Hendrix to
Truman R. Cooley.

F.E. Ragsdale, S.C. Reg. L.S. #2303
Dec. 3, 1960

TRUMAN R. COOLEY
FEB 21 1961
20869

part in 100 QQ-174

20869 Filed This 21 day of Feb 1961
And Recorded in Vol. QQ Page 174 N.
Register Meric Conveyance Greenville County, S. C.