


Plat Book-R R-Page 63A

See NW-396

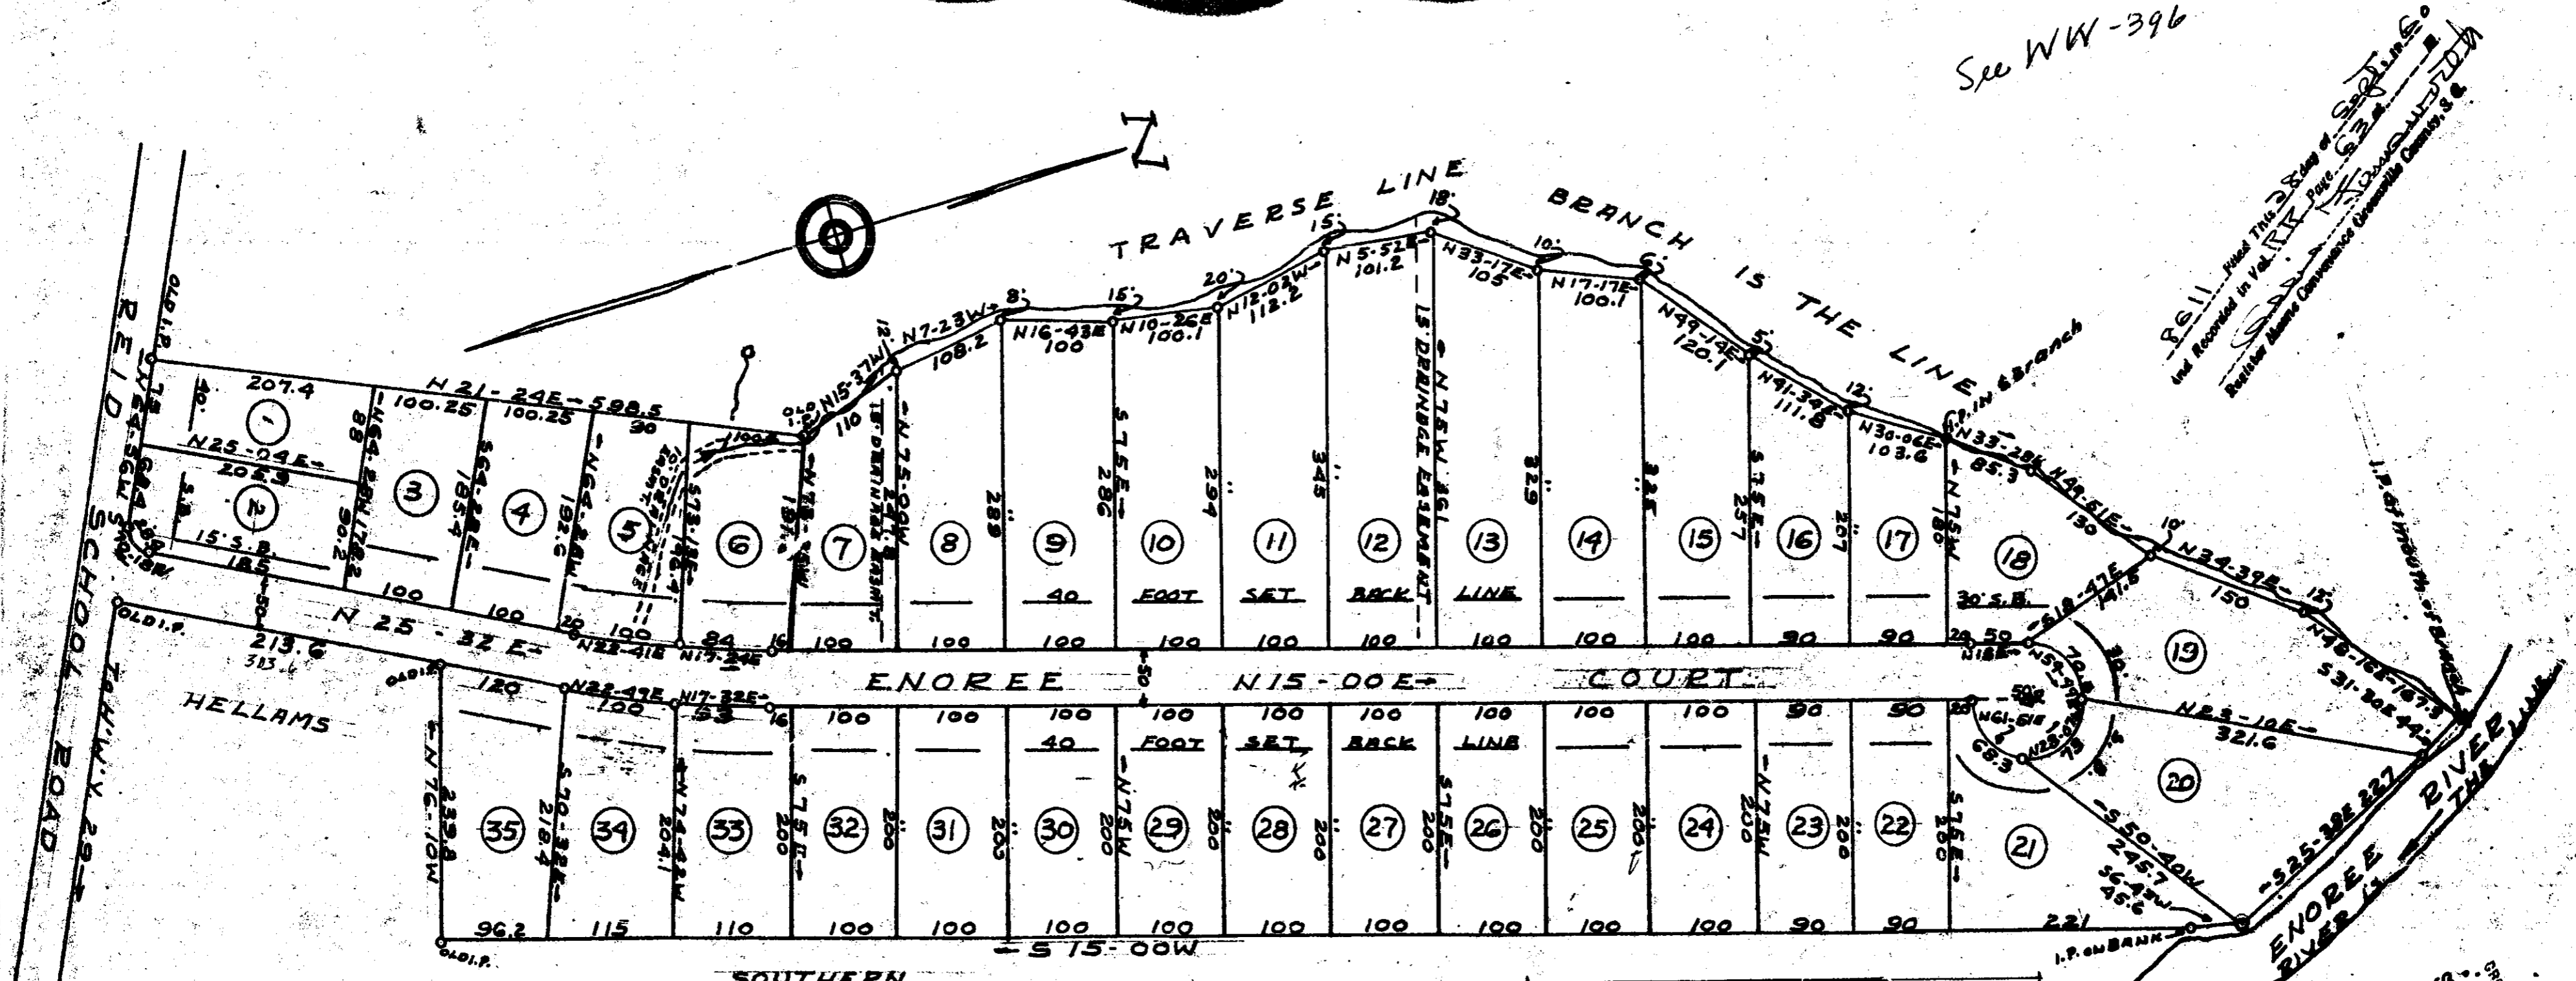

PG 11 Filed This Plat of Sept. 28, 1960
 and Recorded in Vol. RR Page 63
 Register Home Conference University County, S.C.

I Certify That This is an accurate Plat of an actual survey completed by me during Aug. 1960 and further certify that the property shown hereon is not within the jurisdictional limits of the City Planning Commission.

J. Mac Richardson

ENOREE HEIGHTS
GREENVILLE COUNTY S.C.
 SCALE: 1"=100' AUG. 1960

BY: J. Mac Richardson
 P.L.S. No. 598

CERTIFICATE OF OWNER
 I CERTIFY THAT I AM THE OWNER OF PROPERTY SHOWN ON THIS PLAT AND DO APPROVE OF THIS SUB-DIVISION AS SHOWN THEREON

WILKINS HOWWOOD CO. INC.
 BY: *W. Howwood*

SEP 28 1960

8611 R.R. 63

IRON PINS ALL CORNERS AND ANGLES

SEP 28 4 58 PM 1960
 O.L.R. R. 112 WITH 200