


# Plat Book-RR-Page 87A

87

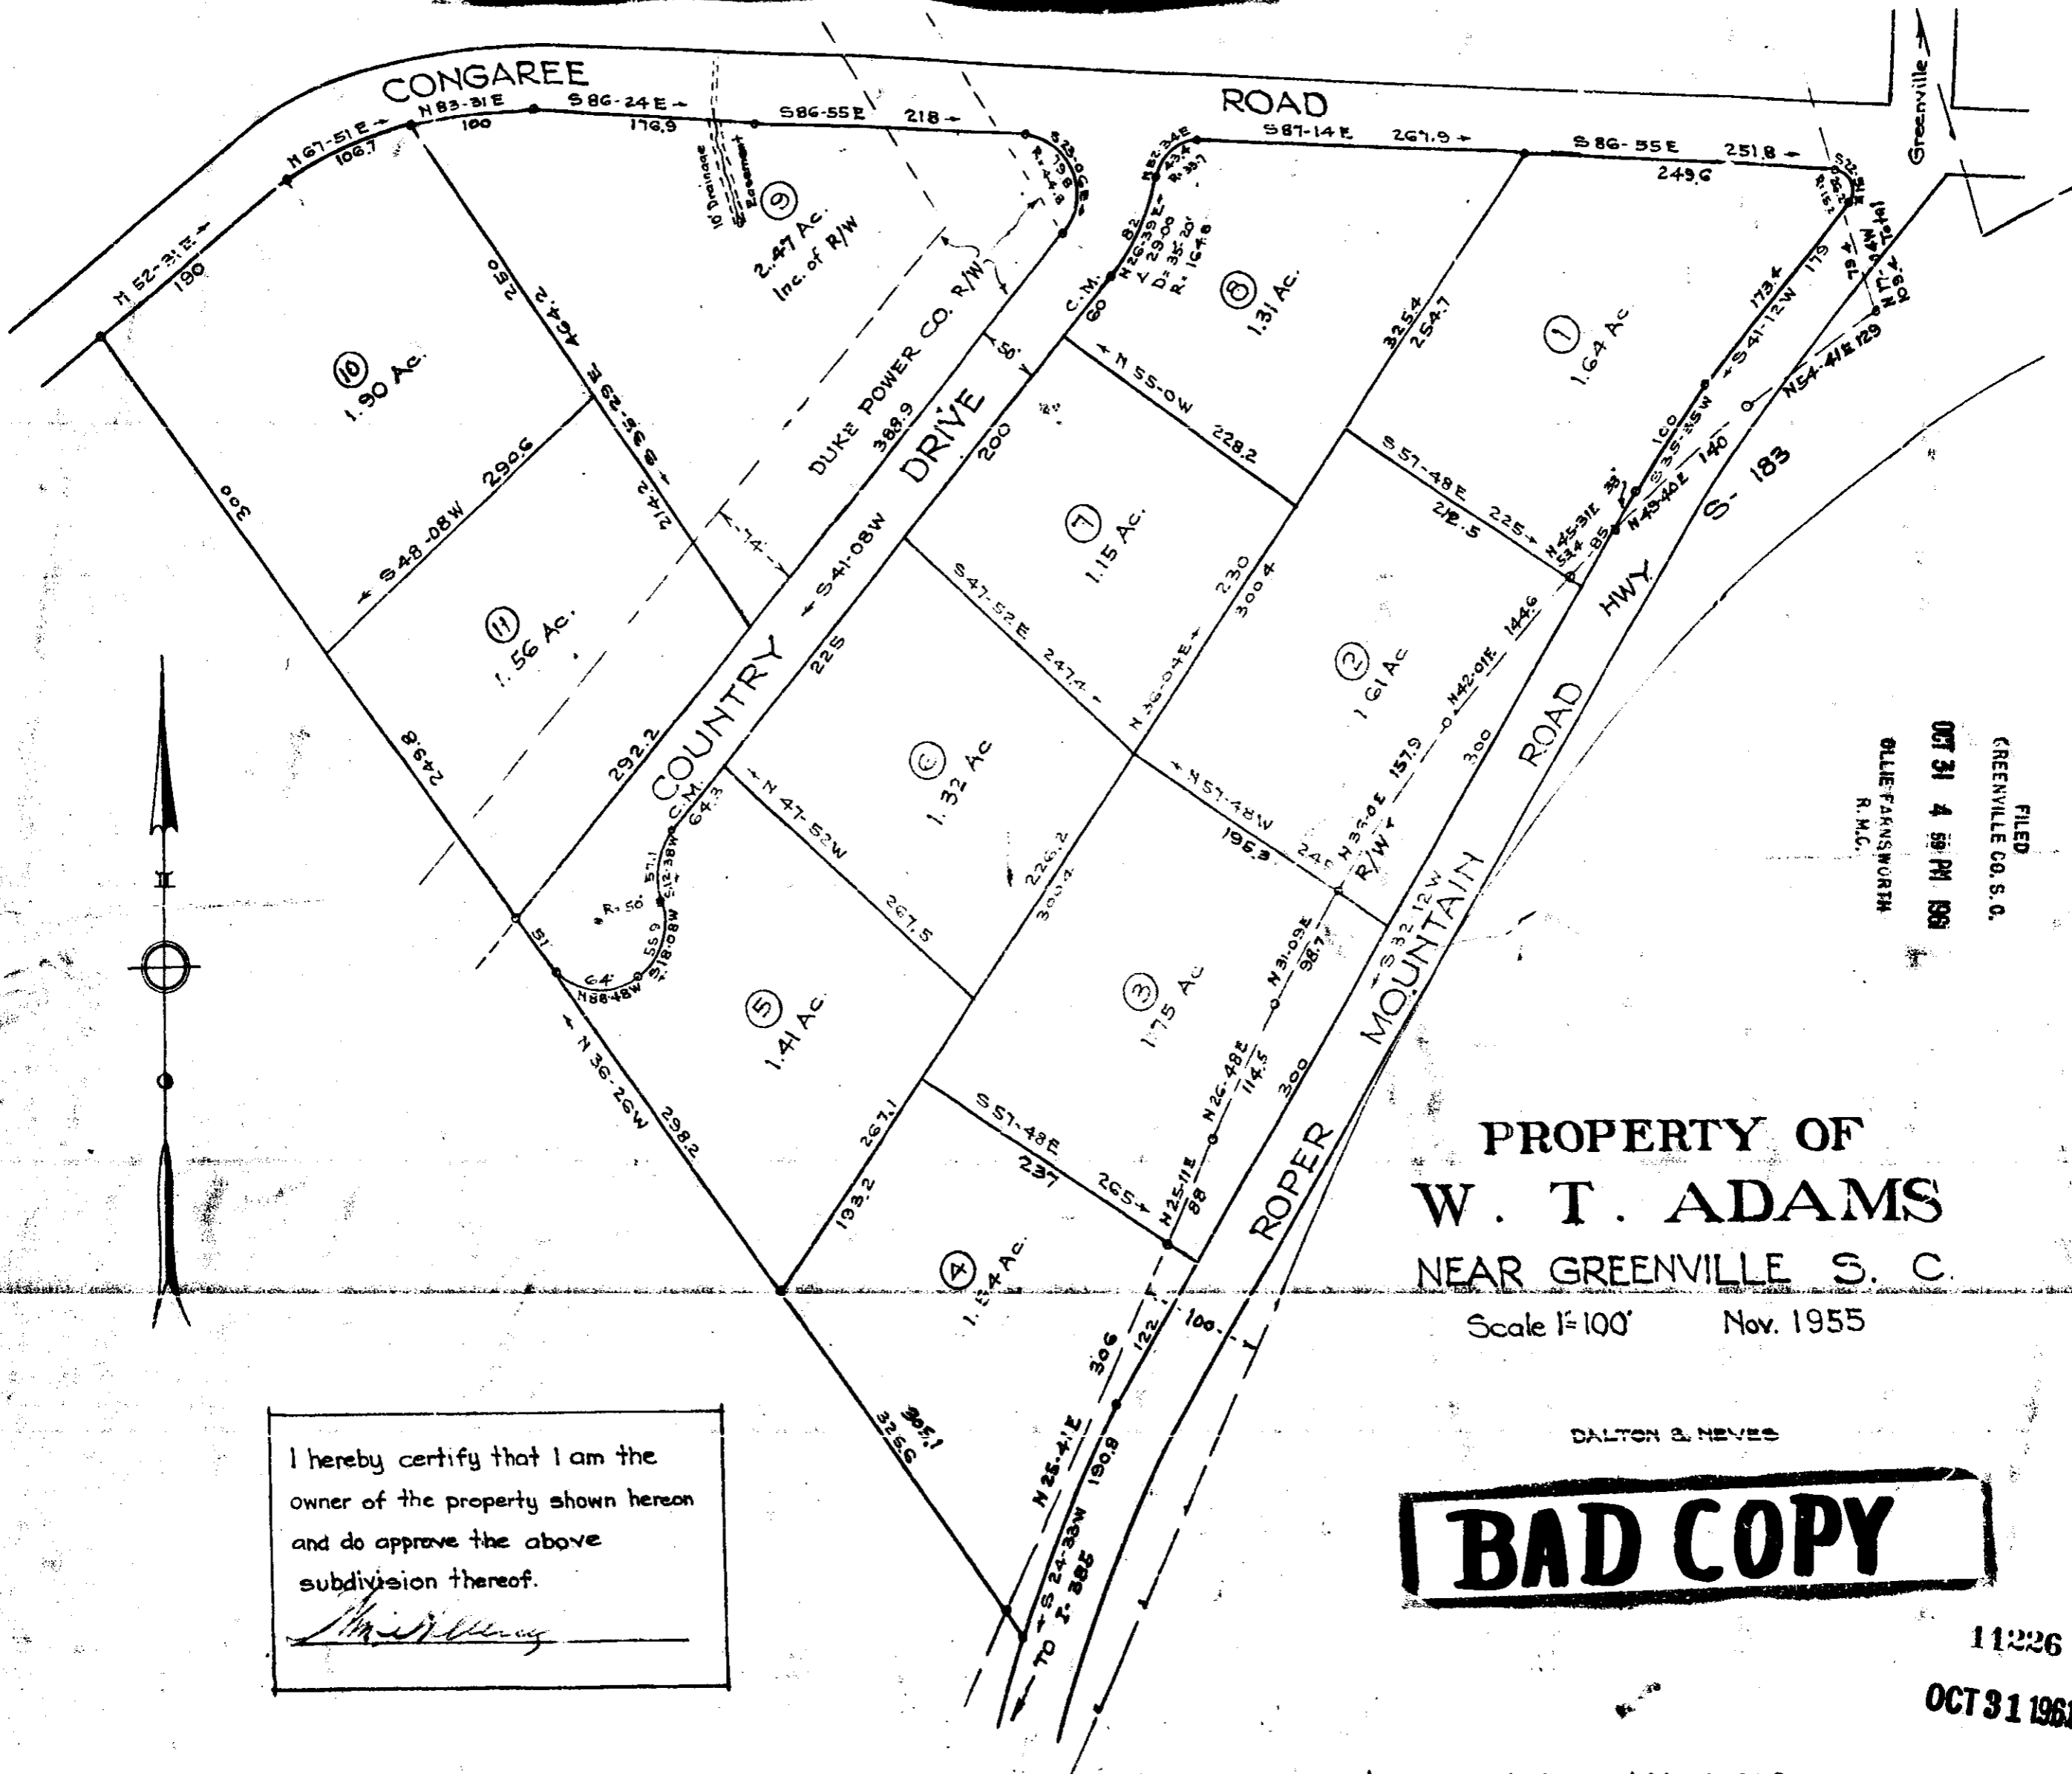

FILED  
GREENVILLE CO. S. C.  
OCT 31 4 59 PM 1955  
OLIE FARNSWORTH  
R. M. C.

PROPERTY OF  
**W. T. ADAMS**  
NEAR GREENVILLE S. C.  
Scale 1"=100' Nov. 1955

DALTON & NEVES

## BAD COPY

I hereby certify that I am the owner of the property shown hereon and do approve the above subdivision thereof.

*W. T. Adams*


Iron Pins at all Corners except as otherwise noted

Plat Revised (Lots 9-10-11) March 1956  
" " (Lots 1-2-3-4) Oct. 1961

11226  
OCT 31 1961

Book 269

200 Parts in RR-87

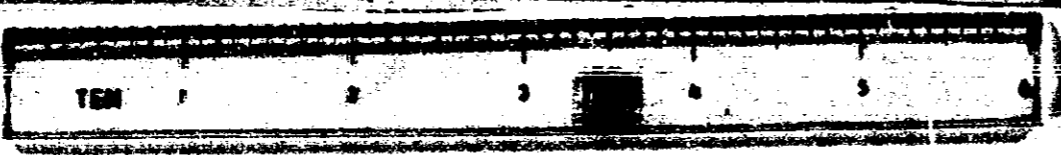

11226 and this plat of Oct 19 1961  
and recorded in Vol. RR Page 57 of  
*W. T. Adams*  
Register Adams (Congaree Greenville County, S. C.)