

96


THIS IS TO CERTIFY THAT I REPRESENT
 THE OWNERS OF THIS PROPERTY
 AND APPROVE THE SUBDIVISION
 SHOWN HEREON.

David J. ...
 GREENVILLE, S.C.

BAD COPY

1141 Filed This 12th day of Oct. 1965
 And Recorded in Vol. RR Page 96 at
Greenville
 Register Mesne Conveyance Greenville County, S. C.

Plat Book-RR-Page 96

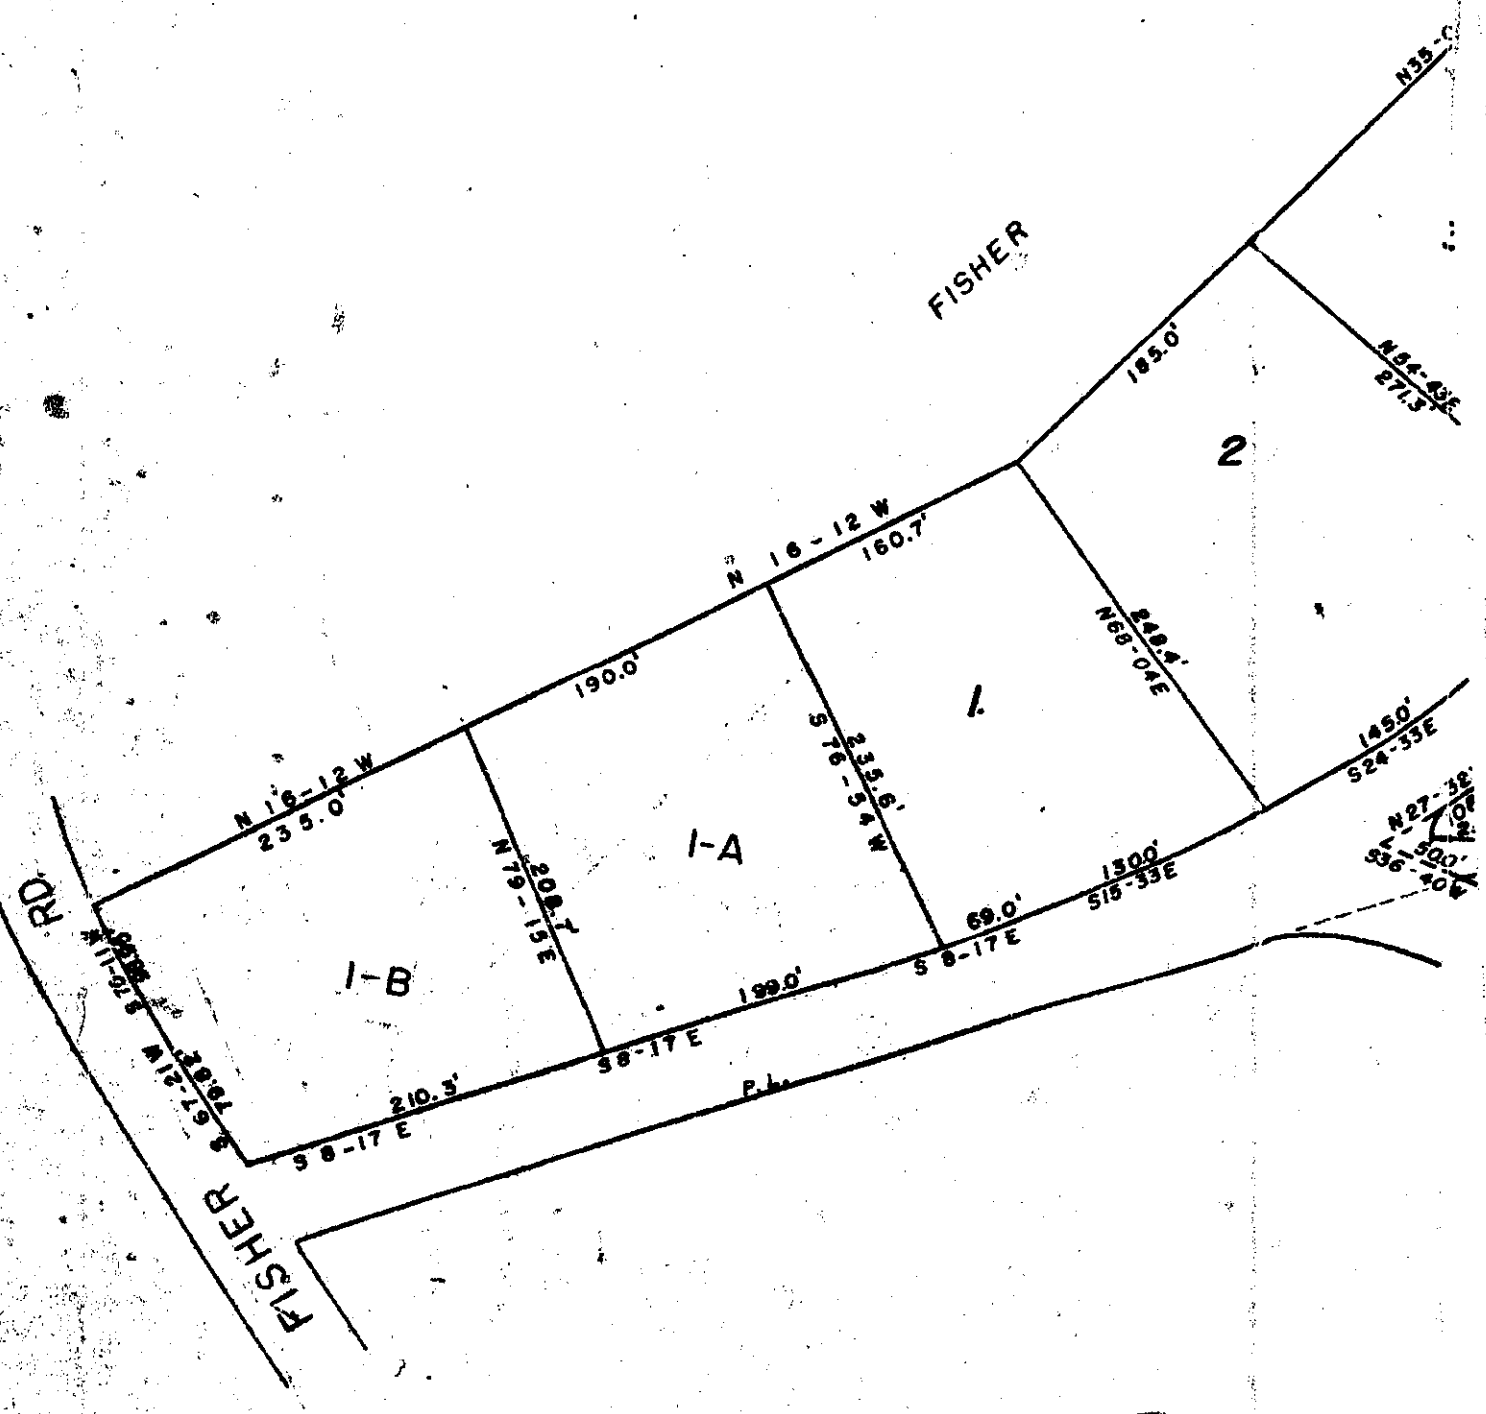

TERRA PINES ESTATES
 NEAR GREENVILLE, S.C.

SCALE 1" = 100'

DEC. 1958.
 REV. NOV. 1961.
 REV. SEPT. 1965

BY-
PIEDMONT ENGINEERING SERVICE

5927 30' 00" 11.50
 RR-90+97
David J. ...