

Plat Book-R-R-Page 118



118

FILED
GREENVILLE CO., S.C.

MAR 16 9 39 AM 1963

OLLIE J. WORTH
R.M.O.

NOTE: A TEN FEET (10ft) Drainage Easement is reserved thru LOTS 63, 61, 62, 63 & 64. Location determined by House Location & Landscaping.

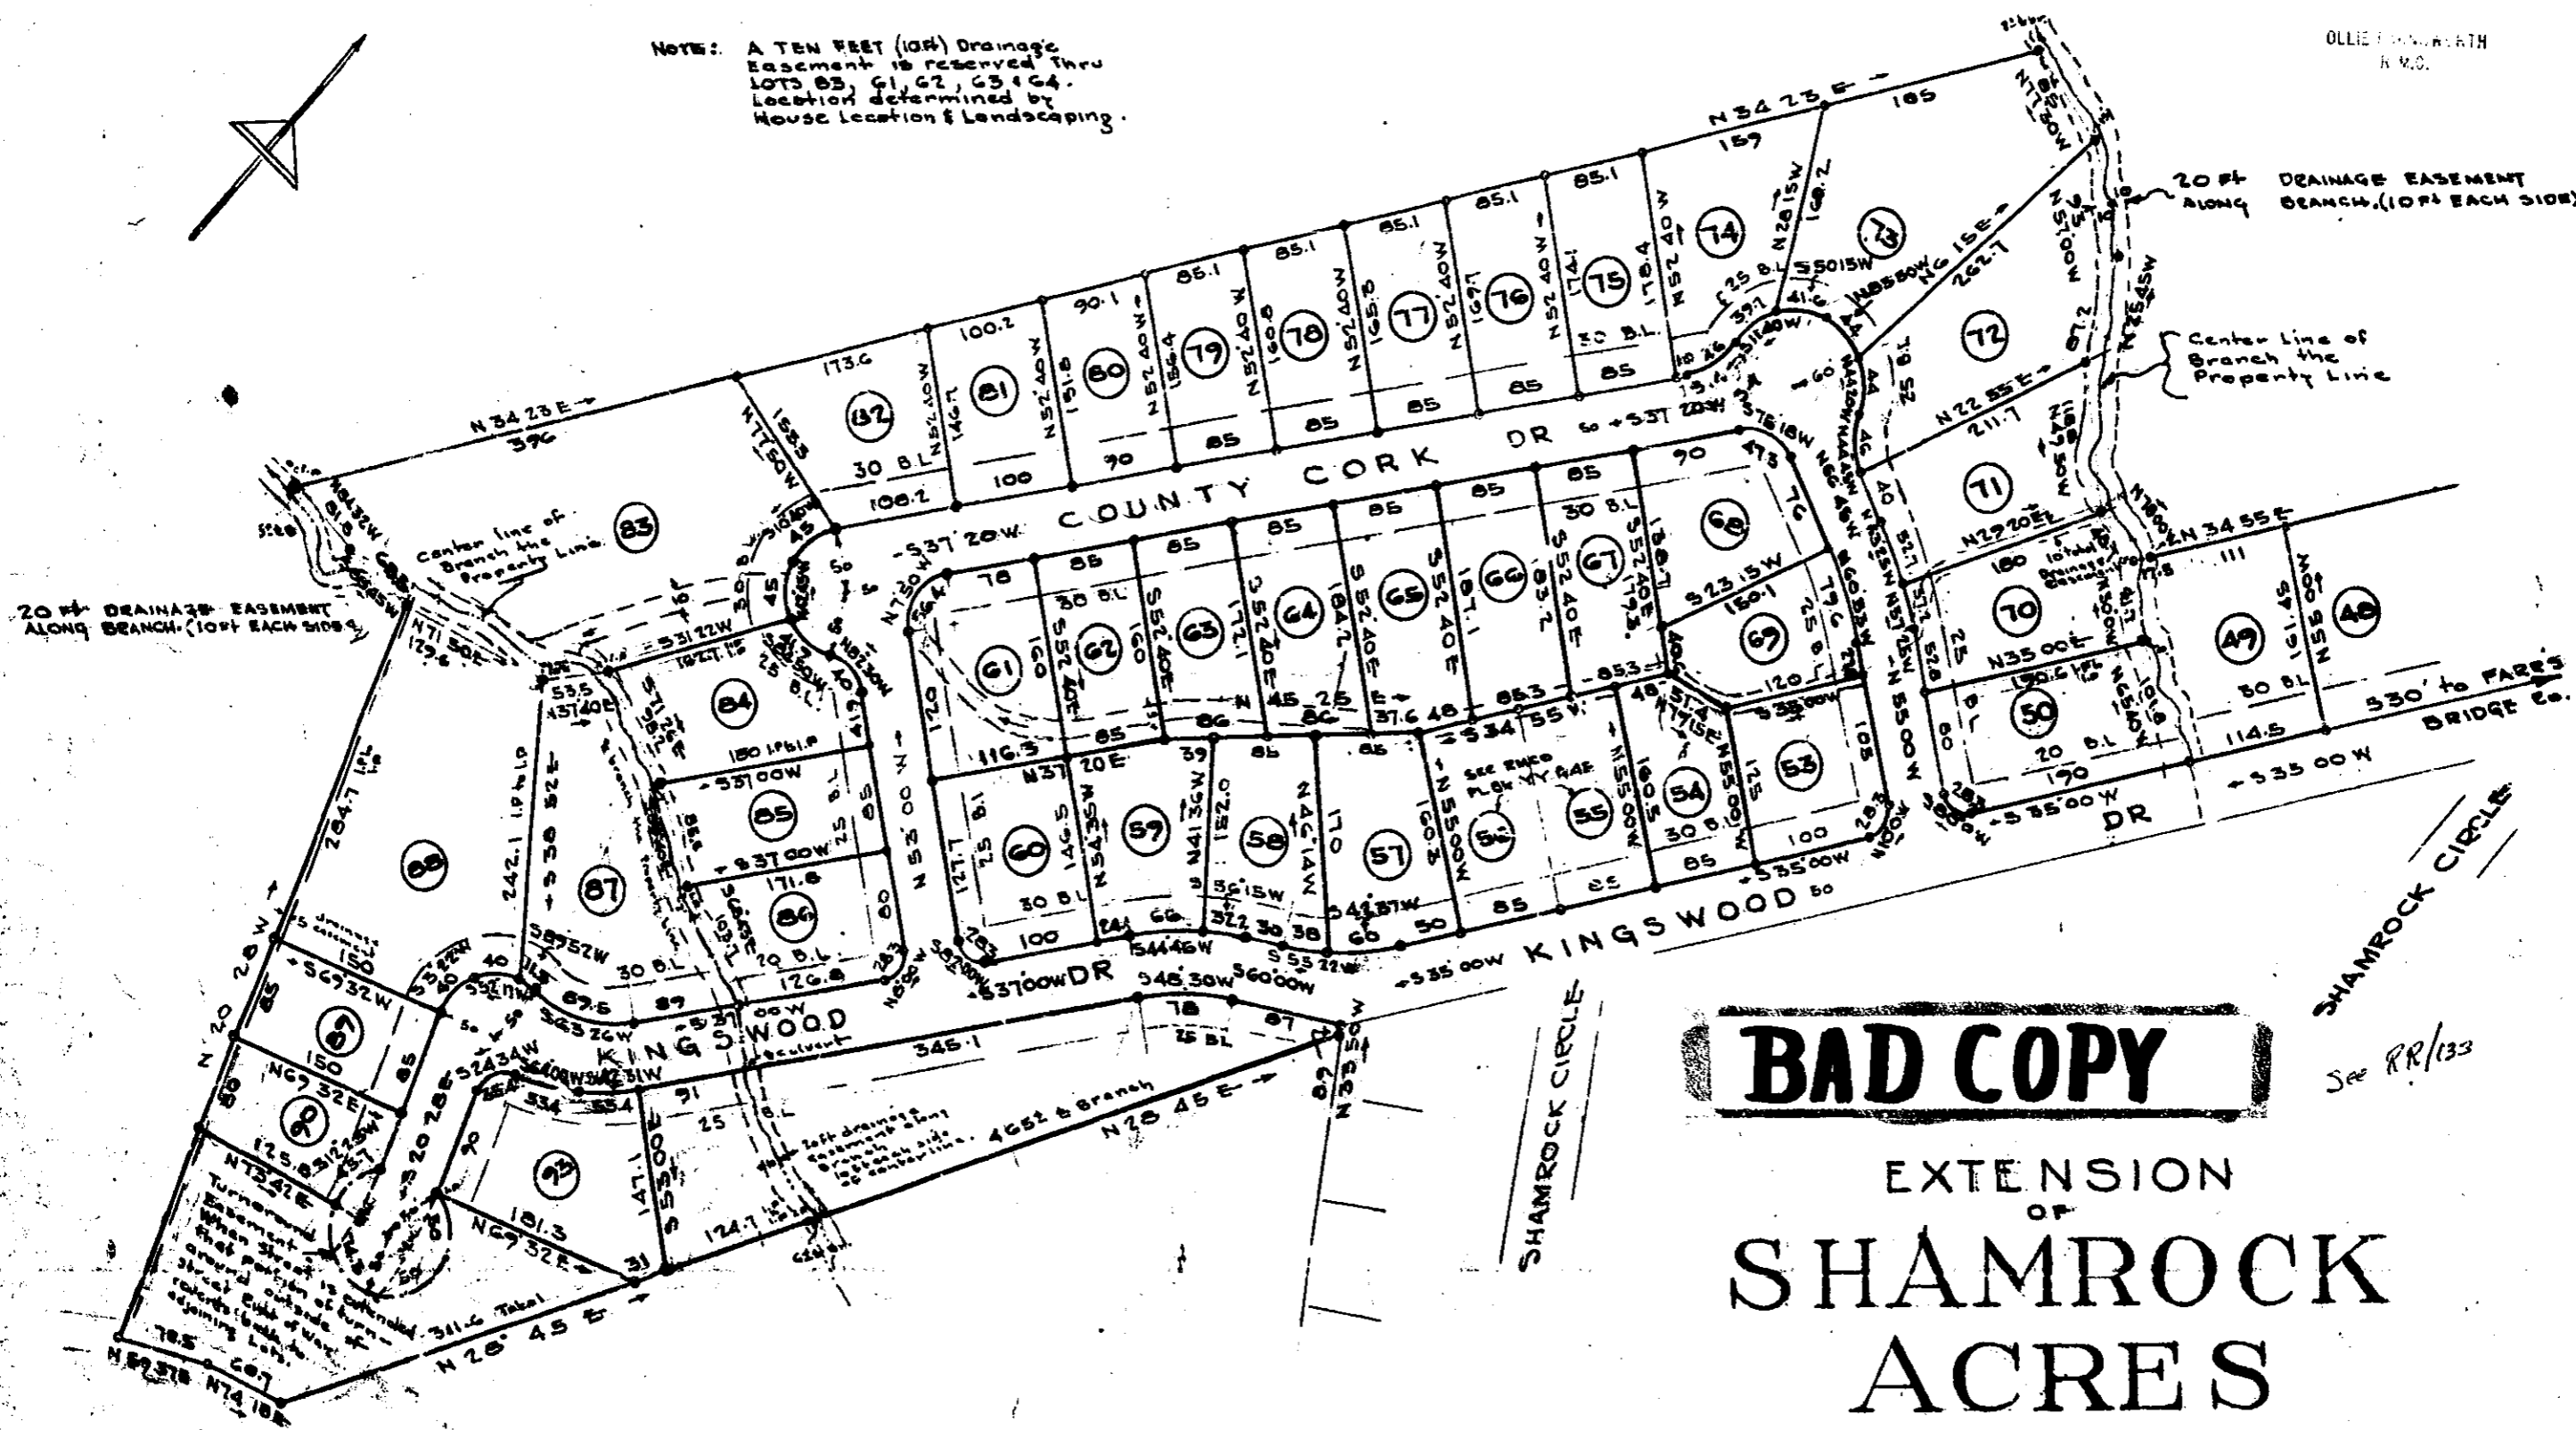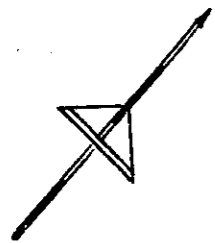

BAD COPY

See RR/133

EXTENSION
OF
**SHAMROCK
ACRES**
GREENVILLE COUNTY,
S.C.

DEVELOPED BY
J. FRANK WILLIAMS
CEDAR LANE ROAD

MAR 16 1963

SCALE 1"=100'

FEB 1963

23371

RR-118

C. C. JONES - CIVIL ENGINEER

23371 Filed This 16 day of March 1963
And Recorded in Vol. R.R. - 118 at
Register's Office Greenville County, S.C.