

PROPERTY BELONGING TO


AILEEN & ROY M. HEAVNER

MORGAN SECTION - LAKE LANIER DEVELOPMENT

GLASSY MTN. TOWNSHIP - GREENVILLE CO. S. CAROLINA

LAKE LANIER

SCALE: 1 INCH = 10 FEET

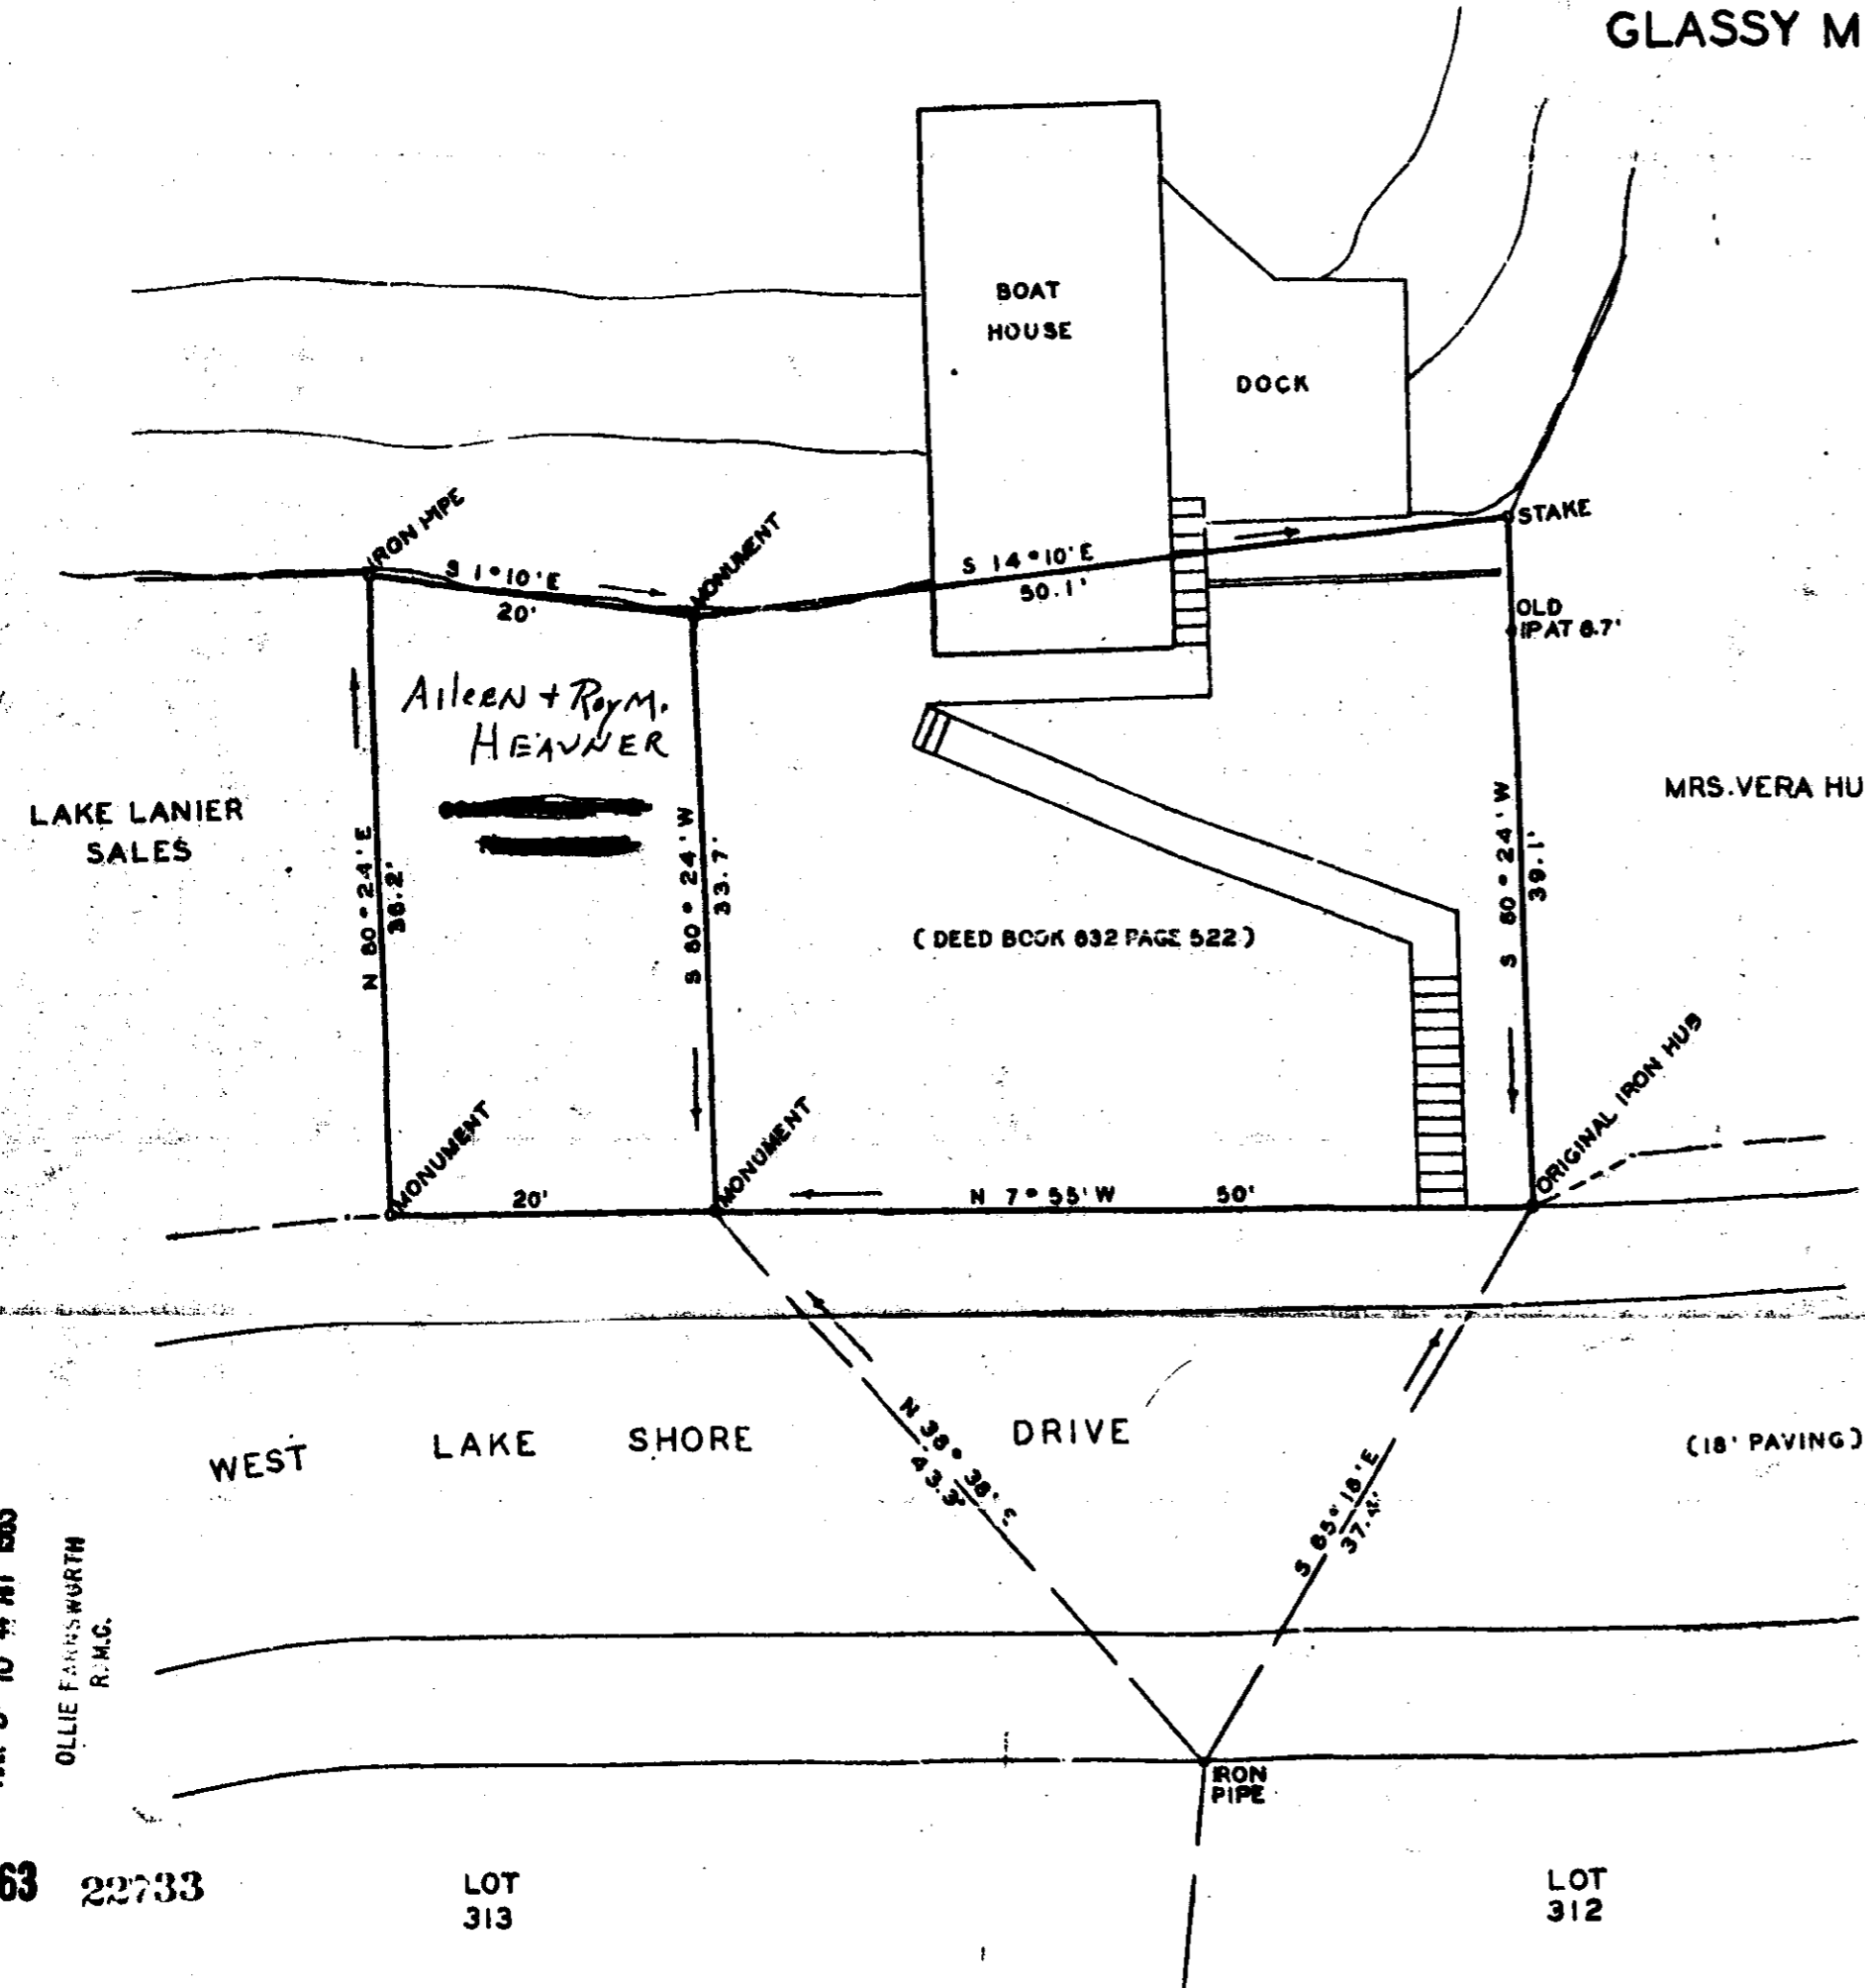

References:
 Deed: 11935 W & R M HEAVNER
 MAY 27, 1953 Vol 479 Page 108
 Deed: 11936 Aileen & R.M. HEAVNER
 MAY 27, 1953 Vol 479 Page 105
 Title 6566 Aileen & Roy M HEAVNER
 Book 632 Page 522
 July 21, 1959
 Certified Roll # 10072 Aug 26, 1959

OFFICE OF
 H. B. FRANKENFIELD JR.
 FOREST ENGR. & SURVEYOR
 TRYON - NORTH CAROLINA
 JUNE 15, 1962

FILED
 GREENVILLE CO. S. C.
 MAR 9 10 44 AM 1963
 OLLIE FARRIS WURTH
 R.M.C.

MAR 9 1963 22733

LOT 313

LOT 312

2-27-63 Filed This 9 day of March 1963
 And Recorded in Vol. RR Page 121A
 Registrar Merne Conquest Greenville County, S. C.