


Plat Book-RR-Page 141A

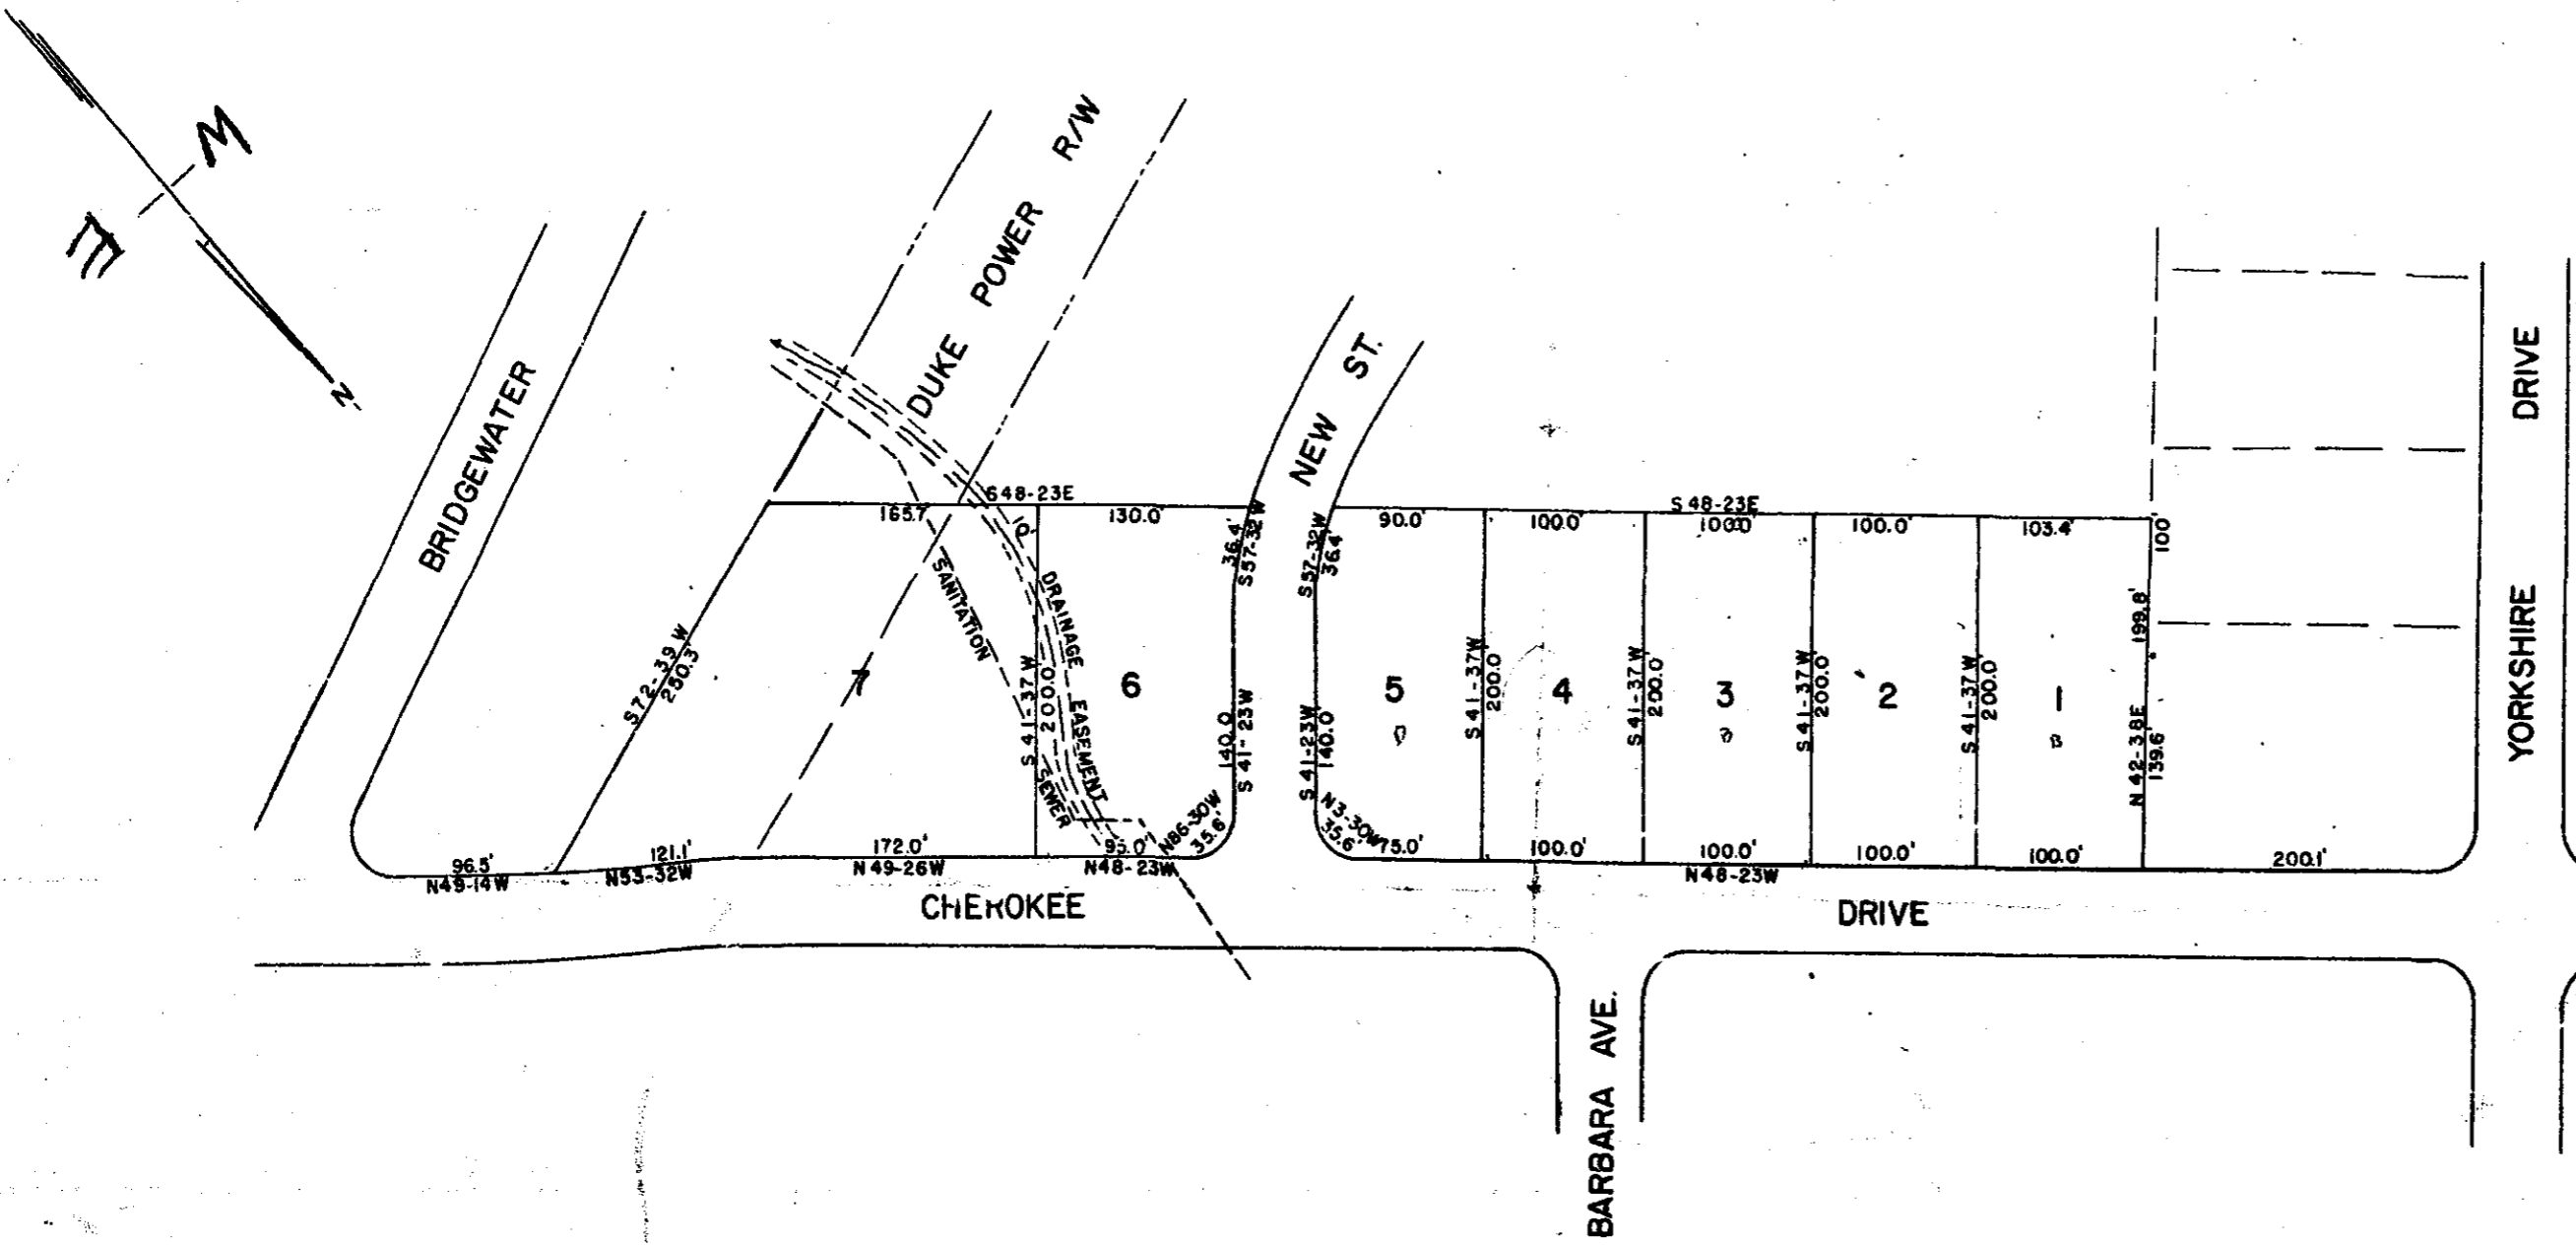

BAD COPY

ADDITION TO
CHEROKEE FOREST
NEAR GREENVILLE, S. C.
SCALE 1"=100' AUG 26, 1963

THIS IS TO CERTIFY THAT I AM THE OWNER OF THIS
PROPERTY AND APPROVE OF THE SUBDIVISION AS
SHOWN HEREON.
Southeastern Land Co.
By W. J. Seale

SEP 3 1963

6749

FILED
GREENVILLE CO. S. C.
SEP 3 12 25 AM 1963
OLLETT
HIXSON

FINAL PLAN APPROVED
GREENVILLE CITY PLANNING & ZONING COMMISSION
DATE 8/27/63 BY J. R. Bates
SECRETARY OF COMMISSION

Raymond J. ...
REG. ENGR. NO. 982

6709 Filed This 3 day of Sept. 1963
And Recorded in Vol. R.R. Page 141 at 12:32 P.M.
W. J. Seale
Register-Memorandum Greenville County, S. C.

NOTE: 25' RADIUS AT ALL STREET CORNERS
5' DRAINAGE & UTILITY EASEMENT ALONG
ALL SIDE & RAIL LOT LINES