


152

# Plat Book-R-R-Page 152 153

FILED  
GREENVILLE, S.C.  
DEC 13 4 01 PM 1963  
G.L.L. & S. W. H. R.M.O.

## BAD COPY

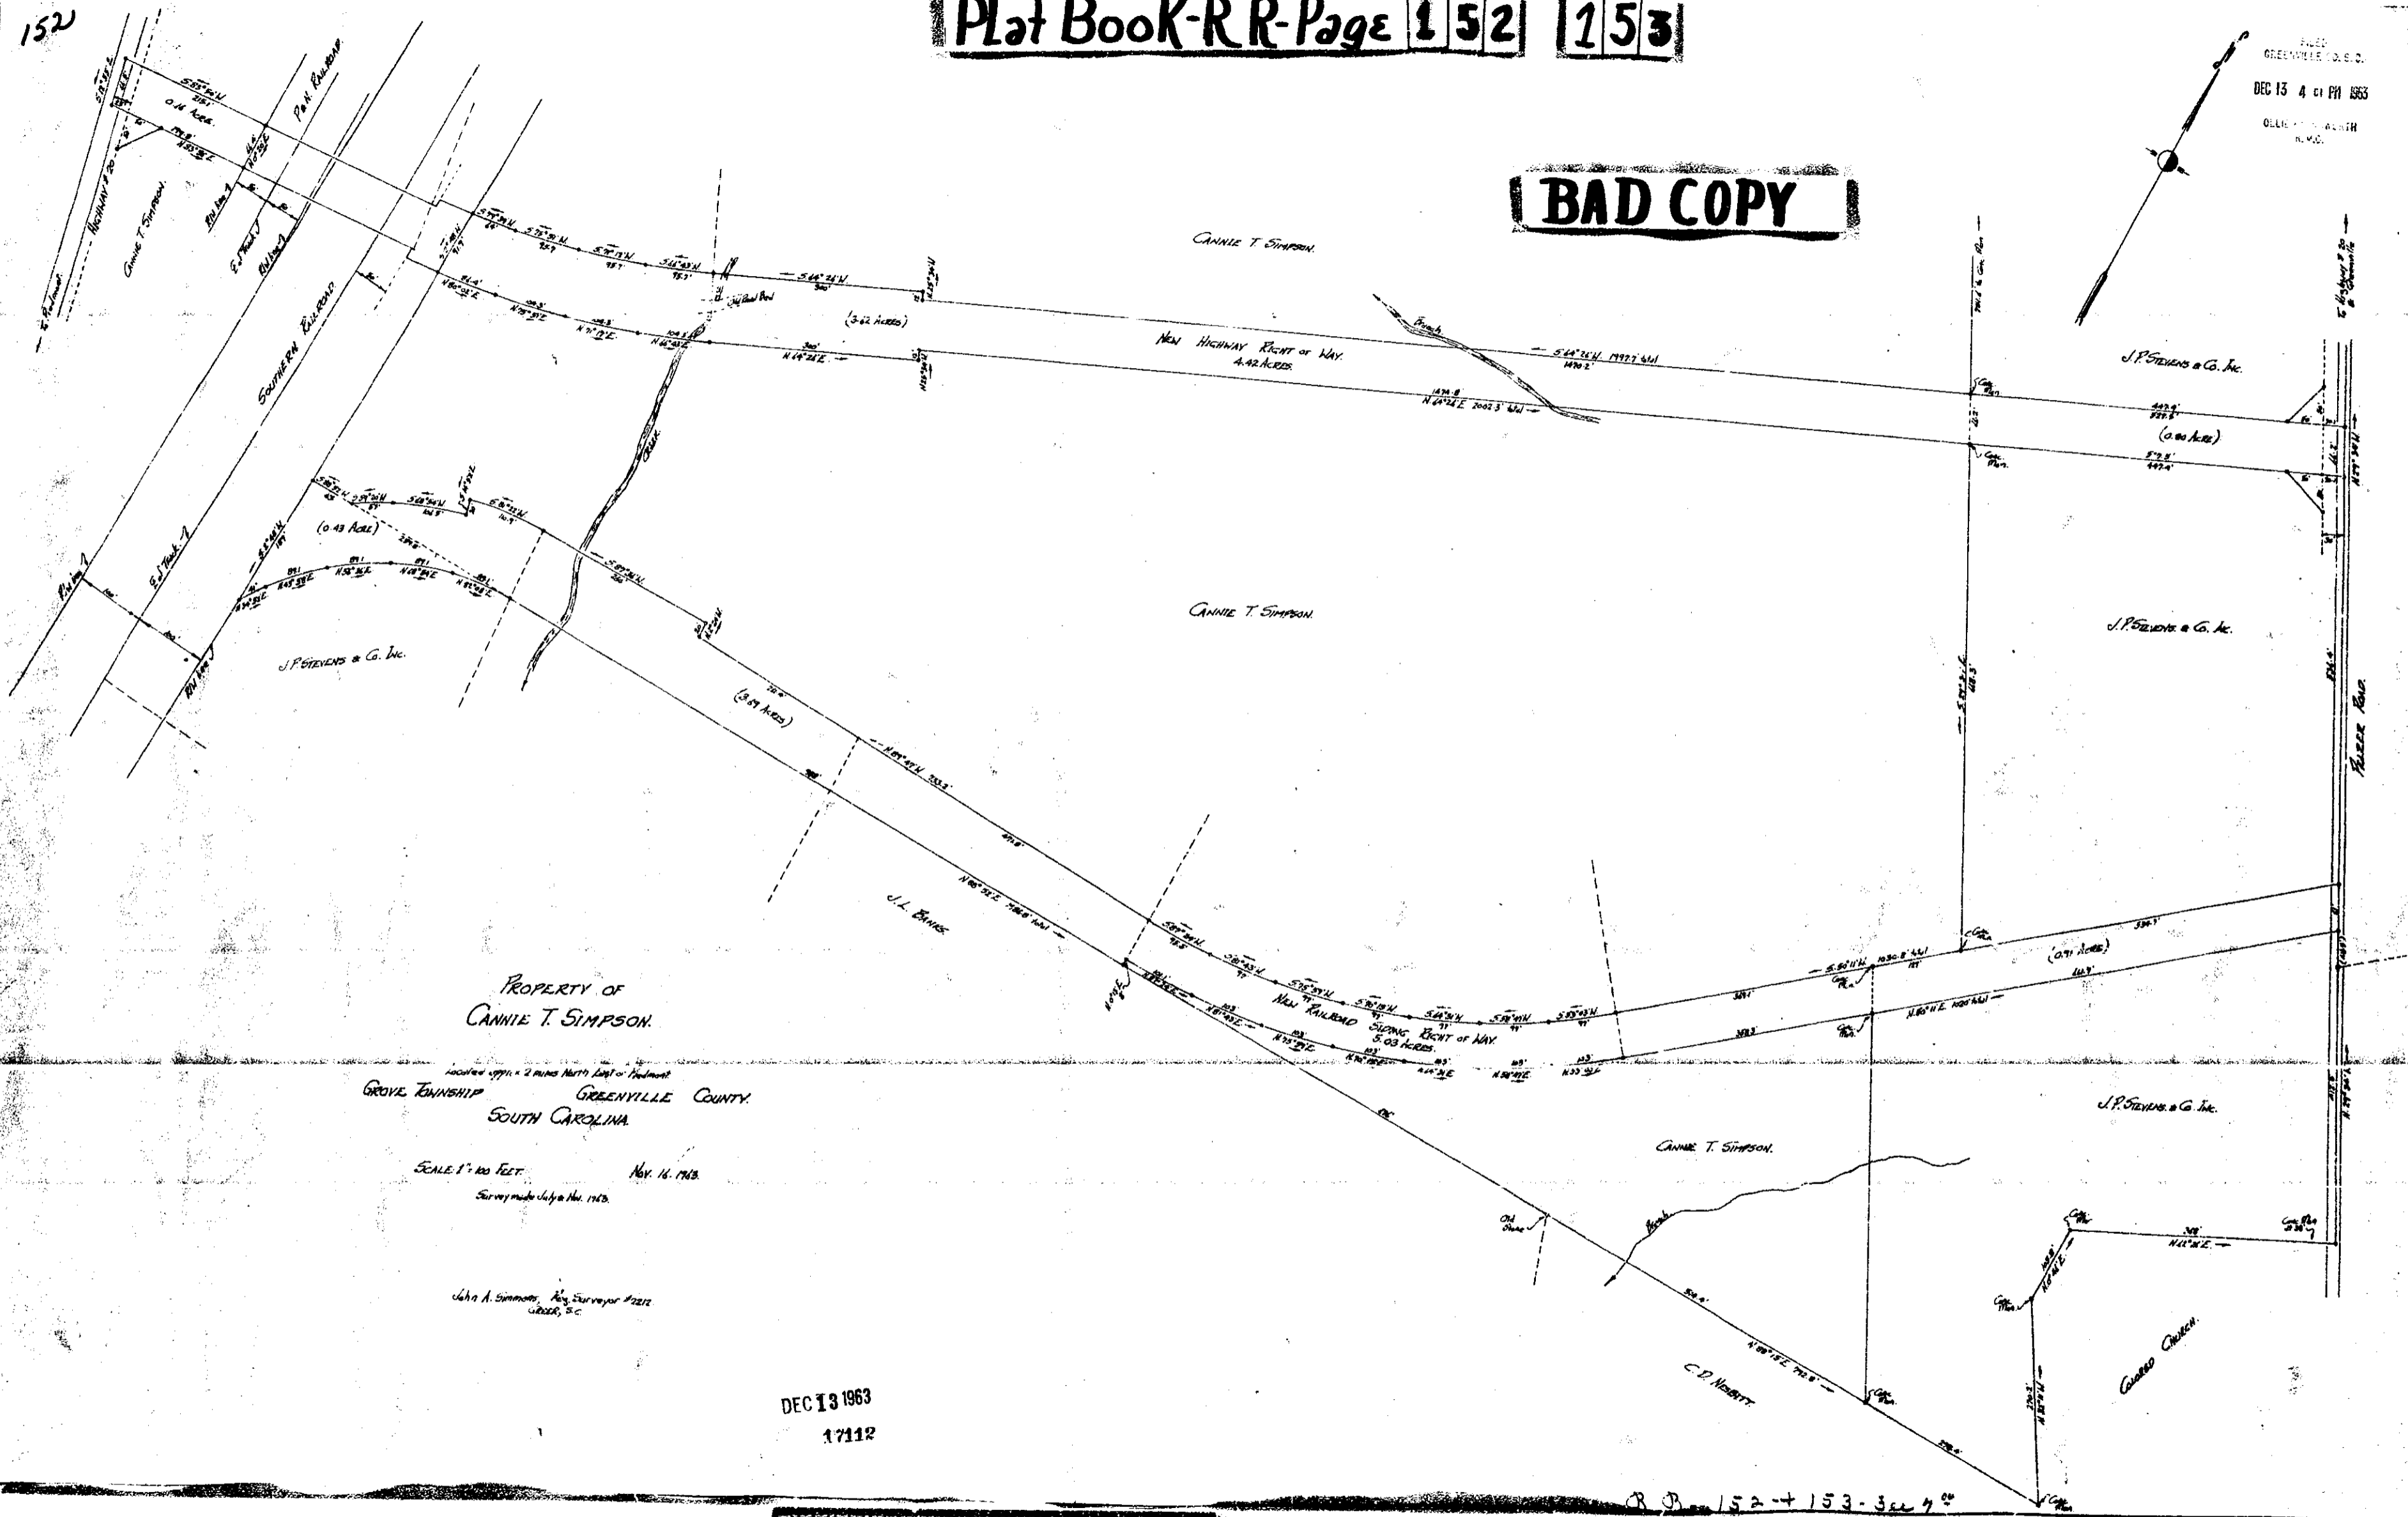


PROPERTY OF  
**CANNIE T. SIMPSON.**  
 Located approx. 2 miles North East of Piedmont  
 GROVE TOWNSHIP GREENVILLE COUNTY,  
 SOUTH CAROLINA.

SCALE 1" = 100 FEET  
 Nov. 16, 1963  
 Survey made July 20, 1963.

John A. Simmons, Reg. Surveyor #2222  
 GREENVILLE, S.C.

DEC 13 1963  
 17112

R. P. 152-4-153-3 sec 7

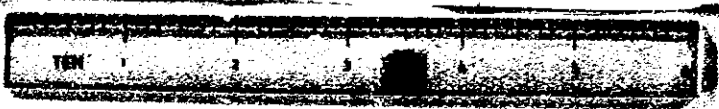

1963 Filed This 13 day of Dec. 1963  
 And Recorded in Vol. R.R. Page 152 & 153  
 Register Mean Conveyance Greenville County, S. C.