


# Plat Book-R-R-Page 189

189

REF:

FILED  
GREENVILLE CO. S.C.  
JUN 23 11 16 AM 1964  
CLERK OF COURTH  
S.C.

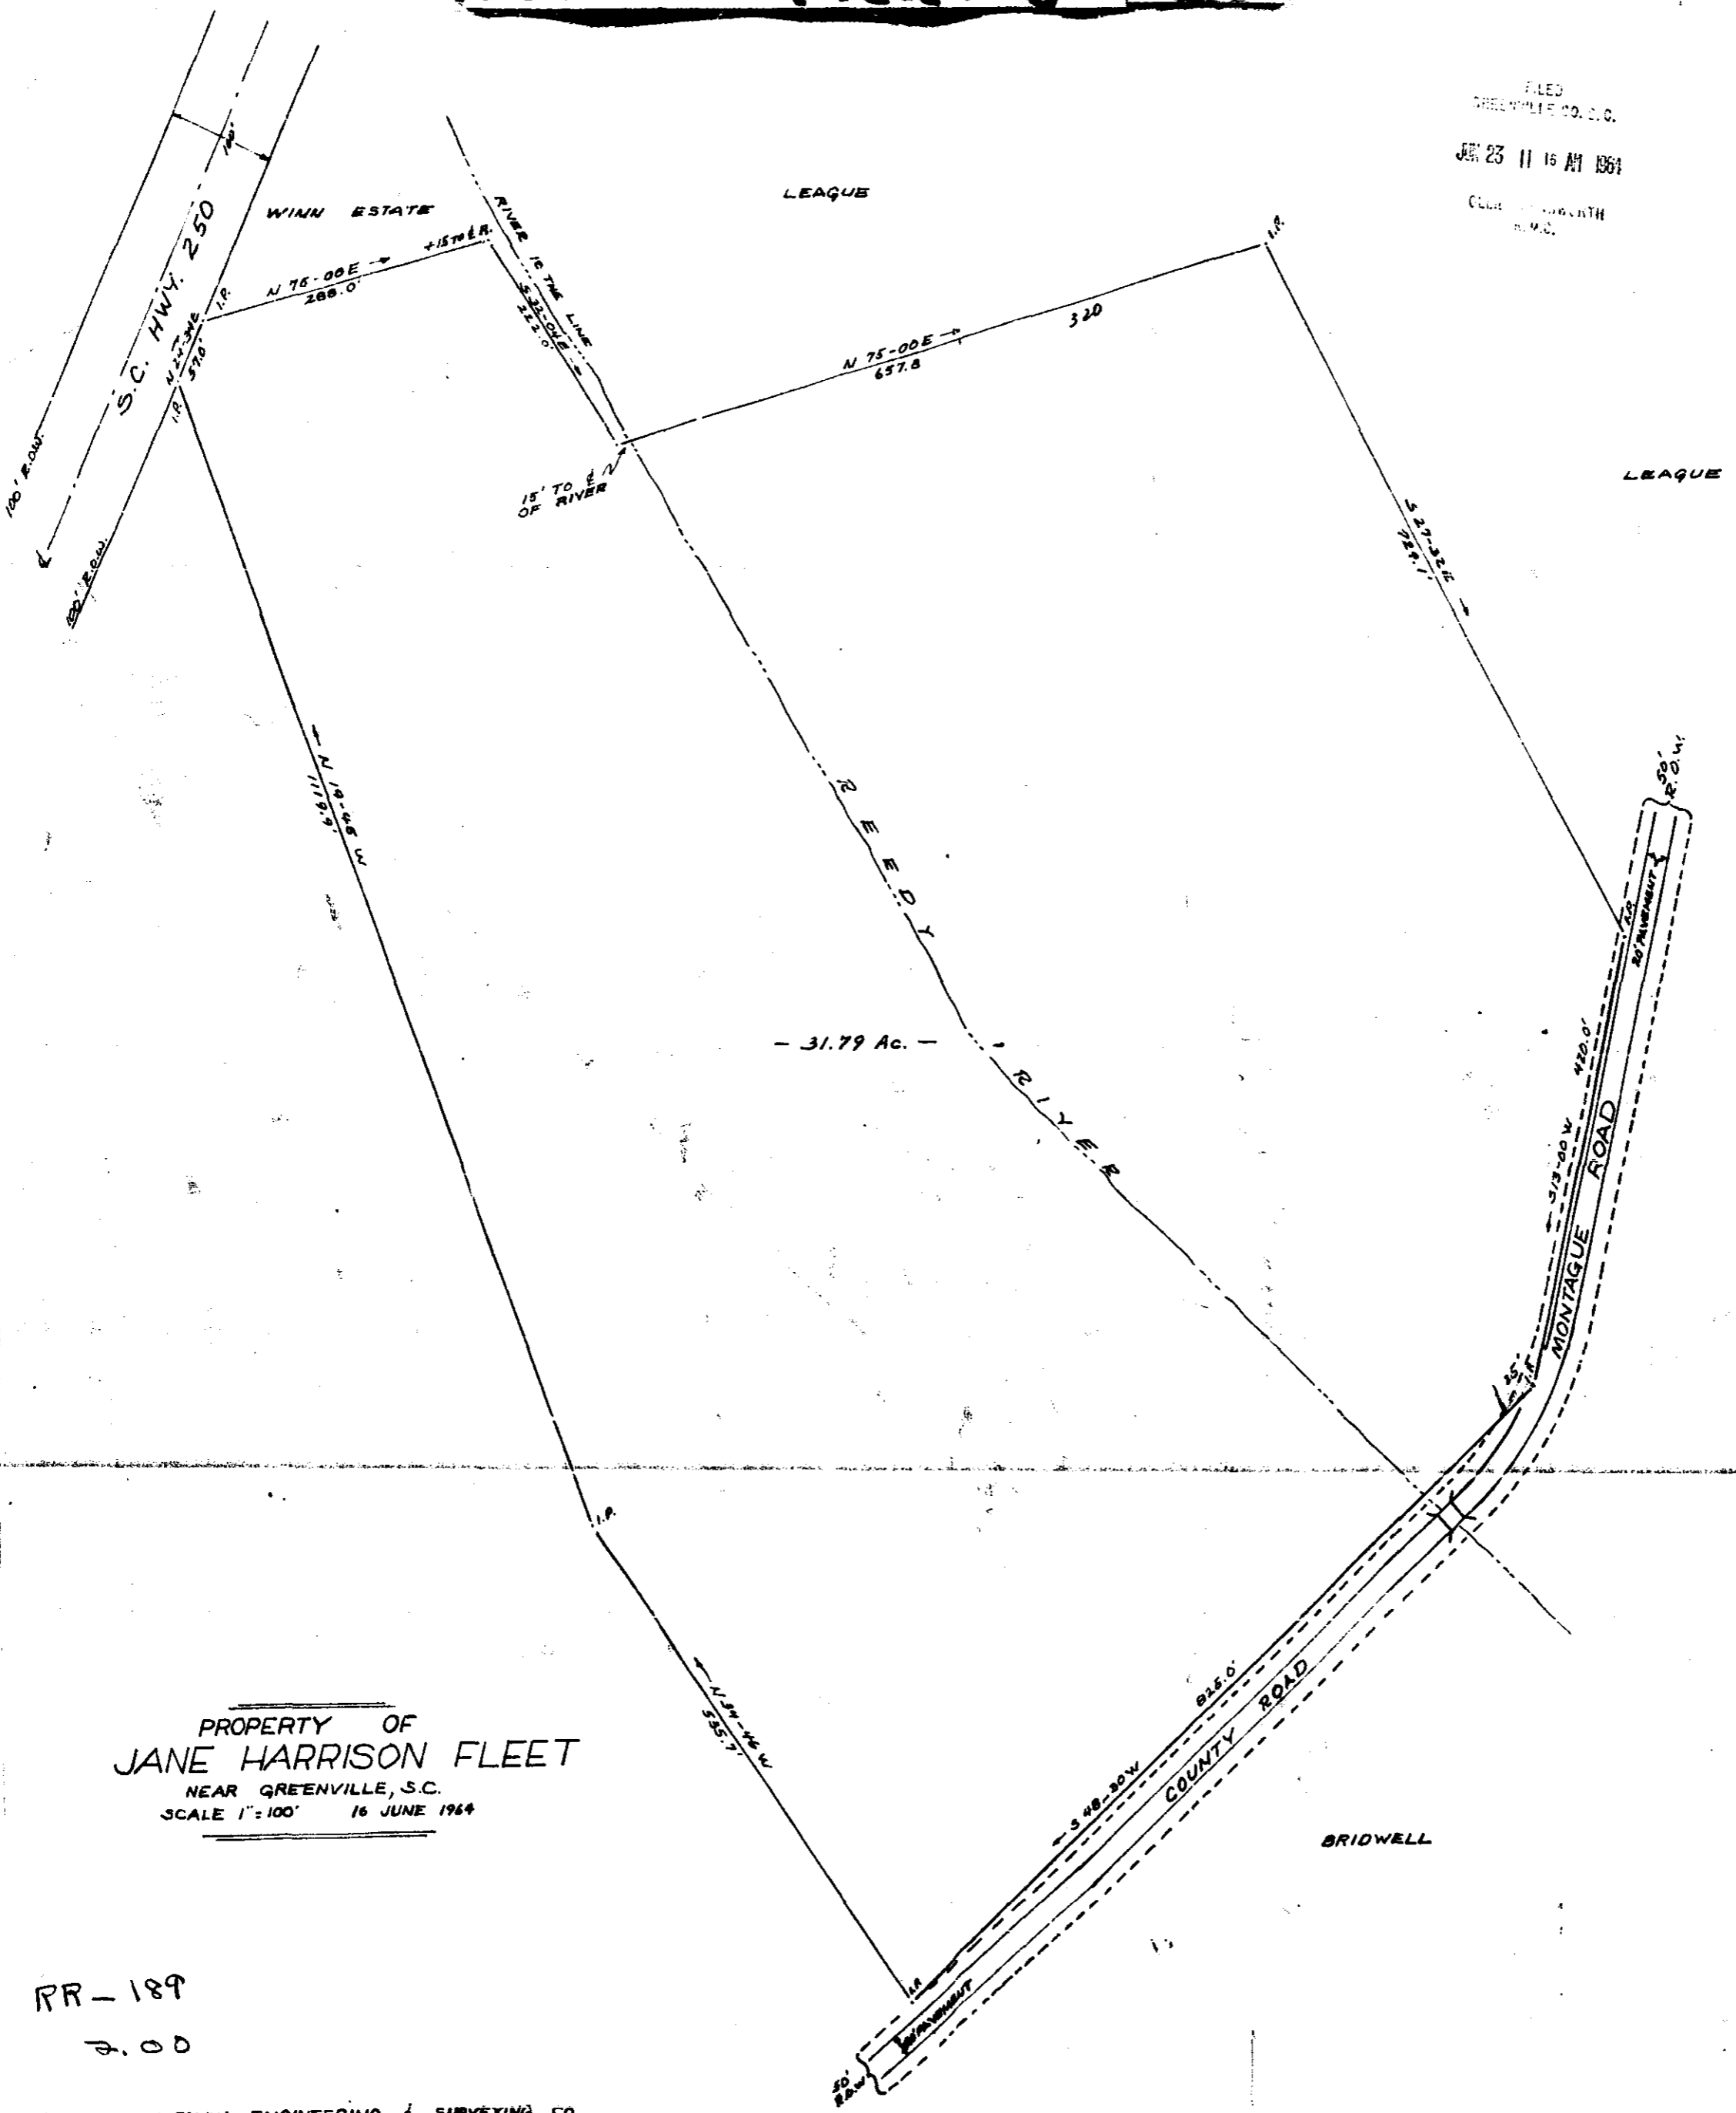

PROPERTY OF  
JANE HARRISON FLEET  
NEAR GREENVILLE, S.C.  
SCALE 1"=100' 16 JUNE 1964

RR-189  
2.00

CAROLINA ENGINEERING & SURVEYING CO.  
GREENVILLE, S.C.

GREENVILLE CO. S.C.  
JUN 23 11 12 AM 1964  
CLERK OF COURTH  
S.C.

JUN 23 1964  
36247

36247 Filed This 23 day of JUN 1964  
And Recorded in Vol. RP Page 189 of 189  
Register Mesme Conveyance Greenville County, S. C.