


Plat Book-R-R-Page 199

199

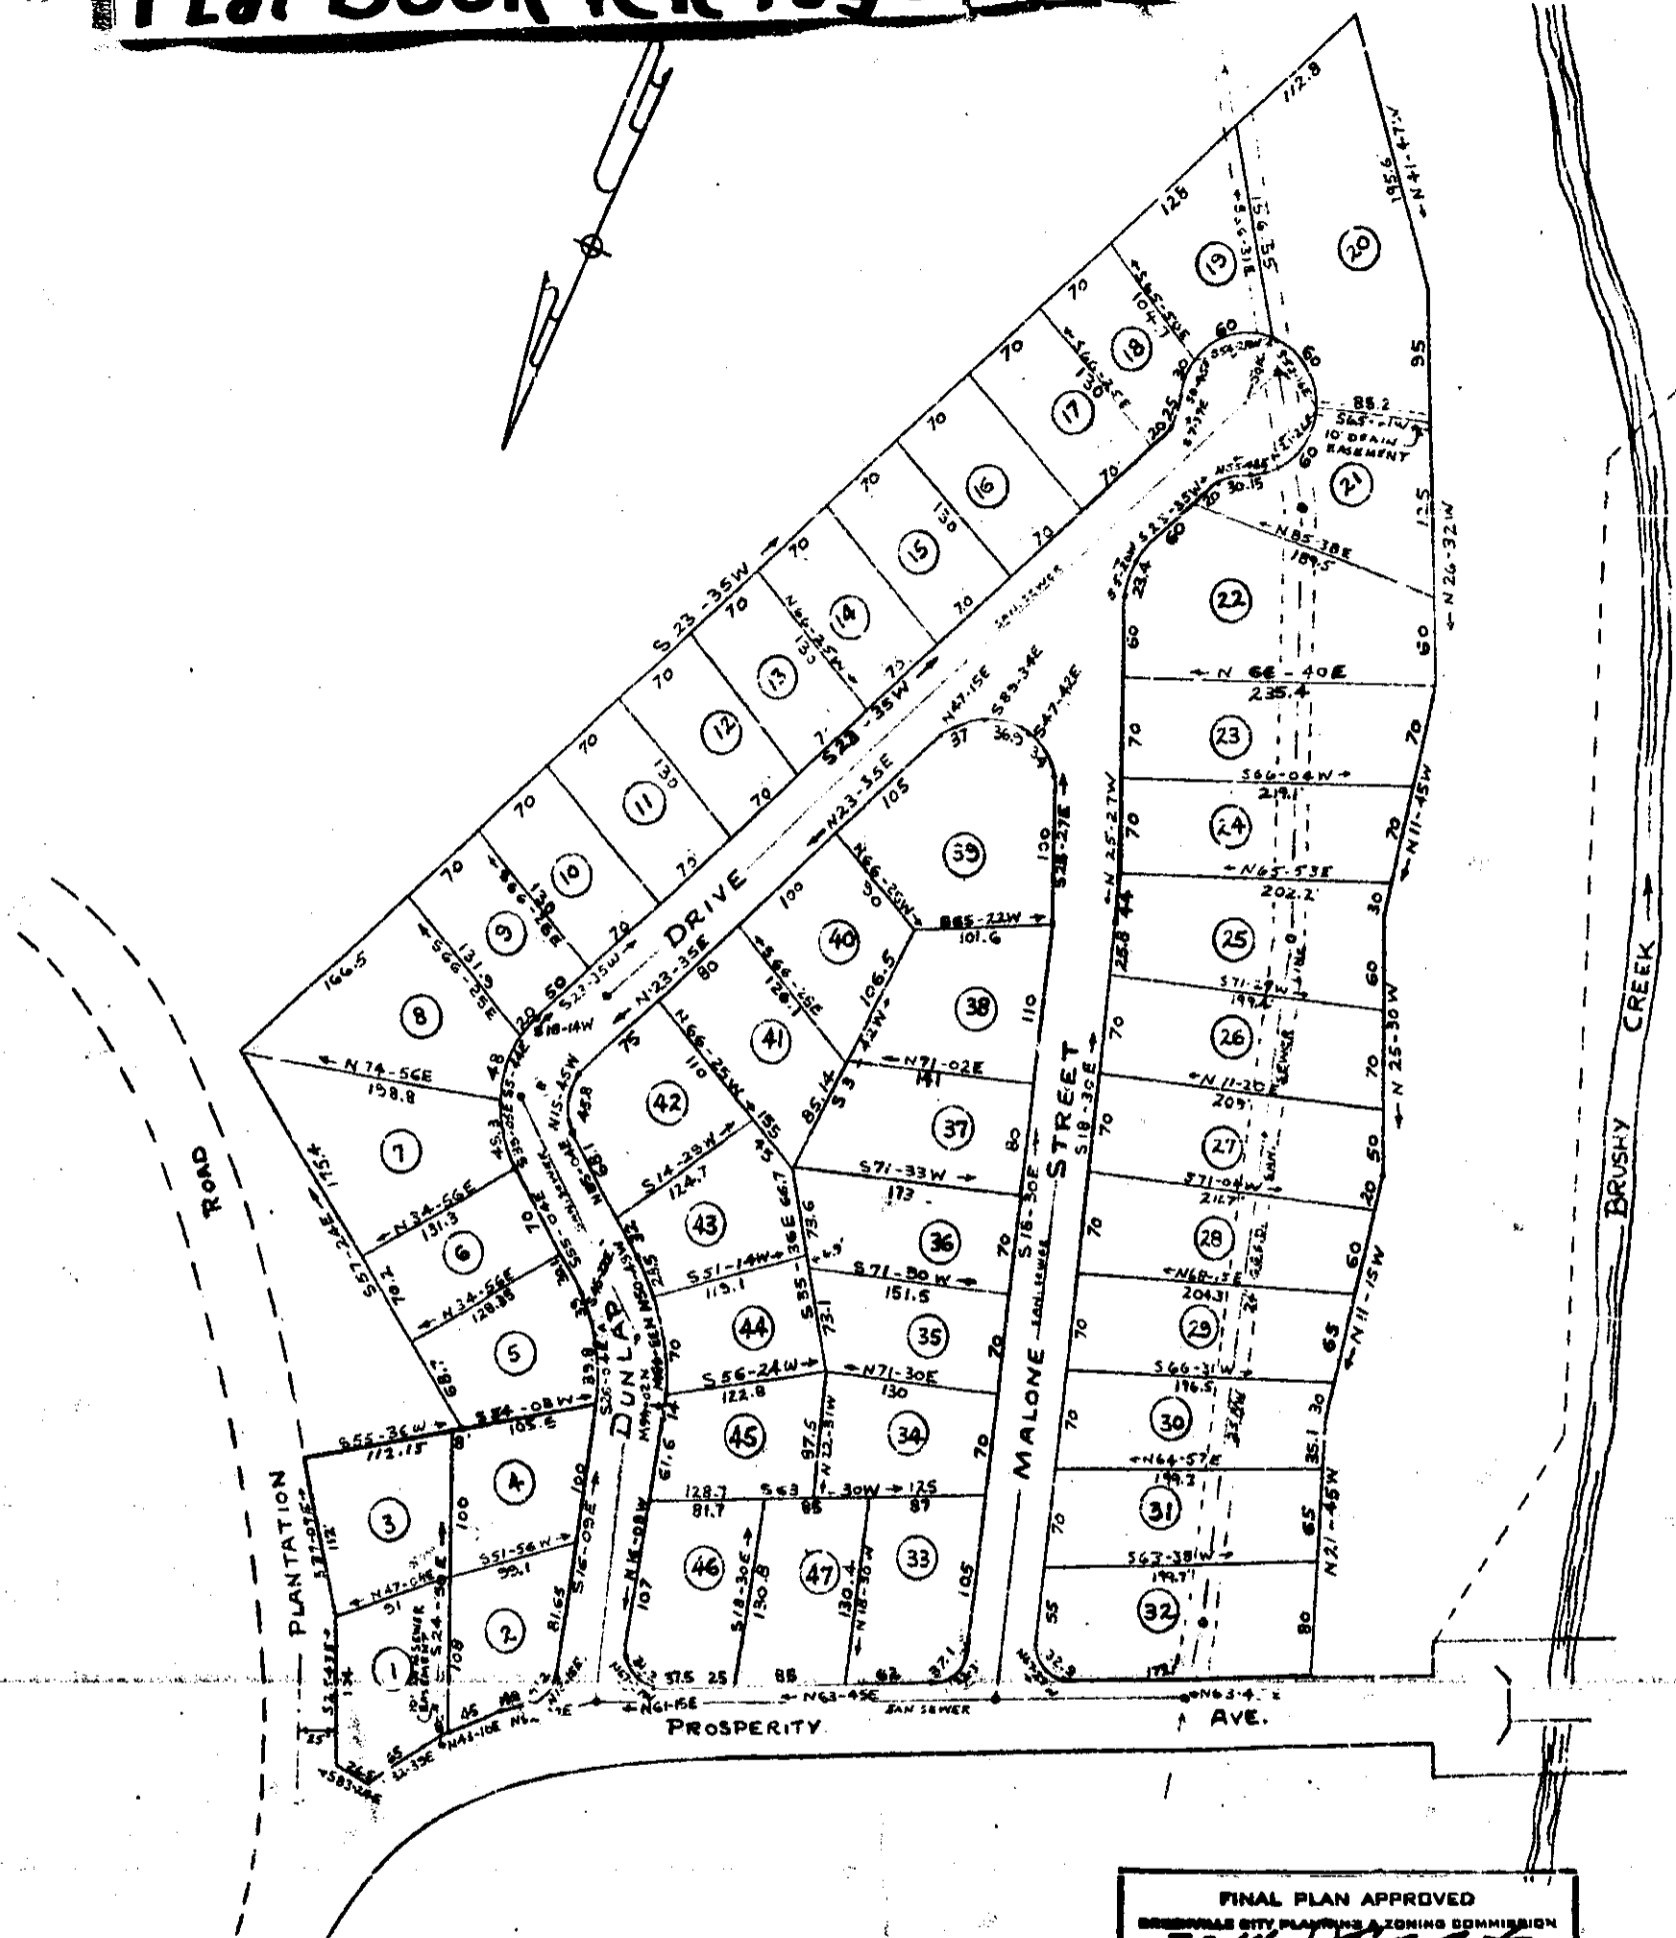

FILED
GREENVILLE CO. S. C.
JUL 24 12 38 PM 1963
OLLIE T. BARNWORTH
R. M. C.

CURVE DATA
A: 38° 55'
D: 40.38
T: 5.0
50' RADII

FINAL PLAN APPROVED
GREENVILLE CITY PLANNING & ZONING COMMISSION
F. H. [Signature]
SECRETARY OF COMMISSION

BAD COPY

PROPERTY OF
LANCO INC.

NEAR THE CITY OF GREENVILLE
SOUTH CAROLINA
SCALE 1"=100' OCT. , 1963

R. K. CAMPBELL & WEBB SURVEYING & MAPPING CO.

JUL 24 1964
2:135

I HEREBY CERTIFY THAT THIS IS AN ACCURATE MAP OF AN ACTUAL SURVEY COMPLETED BY ME ON OCT. 1963
REG. S. C. LAND SURVEYOR

I HEREBY CERTIFY THAT I AM THE OWNER OF PROPERTY SHOWN ON THIS PLAT AND DO APPROVE OF THE SUBDIVISION THEREOF AS SHOWN.
[Signature]

2.00
RR-199

2730 Filed This 24 day of July 1964
and Recorded in Vol. RR Page 199 at
[Signature]
Register Maps Conveyance Greenville County, S. C.