


Plat Book SS, Page 84

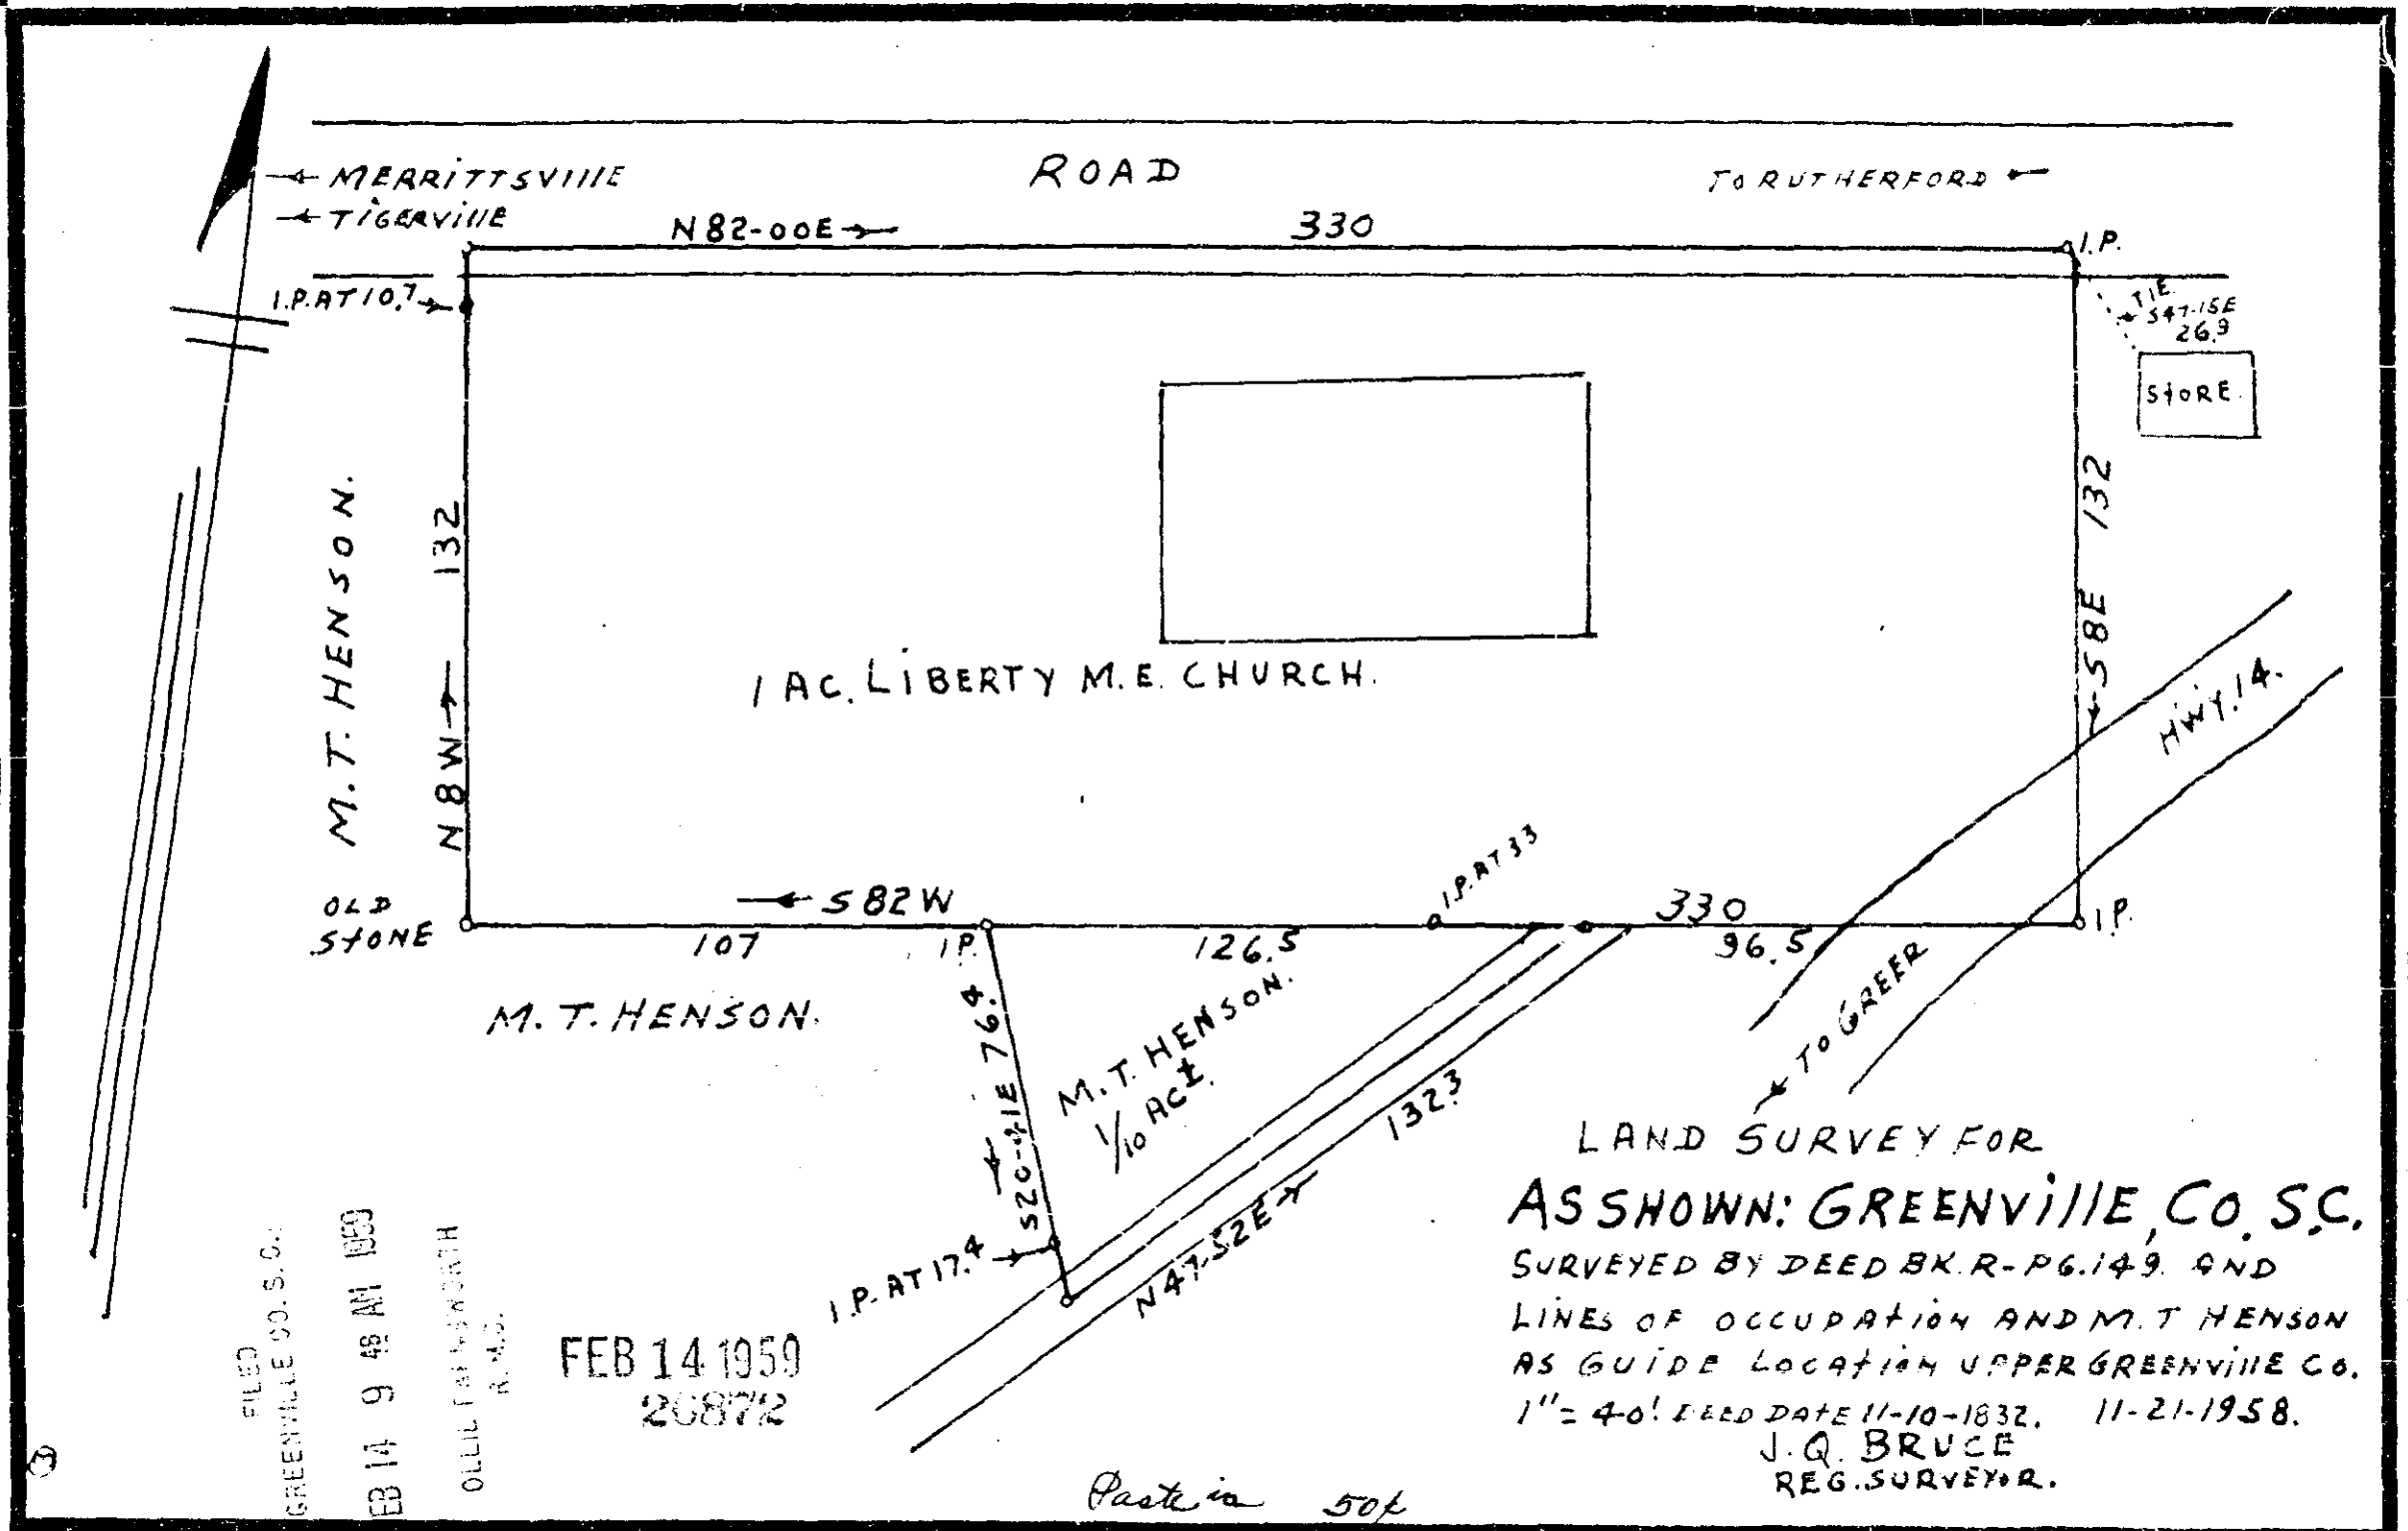

FILED
GREENVILLE CO. S.C.
FEB 14 9 48 AM 1959
OLLIE FARMER WITH
R.M.S.

FEB 14 1959
20872

LAND SURVEY FOR
AS SHOWN: GREENVILLE, CO. S.C.
SURVEYED BY DEED BK. R-PG. 149. AND
LINES OF OCCUPATION AND M.T. HENSON
AS GUIDE LOCATION UPPER GREENVILLE CO.
1" = 40'. DEED DATE 11-10-1832. 11-21-1958.
J. Q. BRUCE
REG. SURVEYOR.

Paste in 50¢
SS - 84

20872
And Recorded in Vol. SS - 84
J. Q. Bruce
Register of Deeds Greenville County, S.C.