

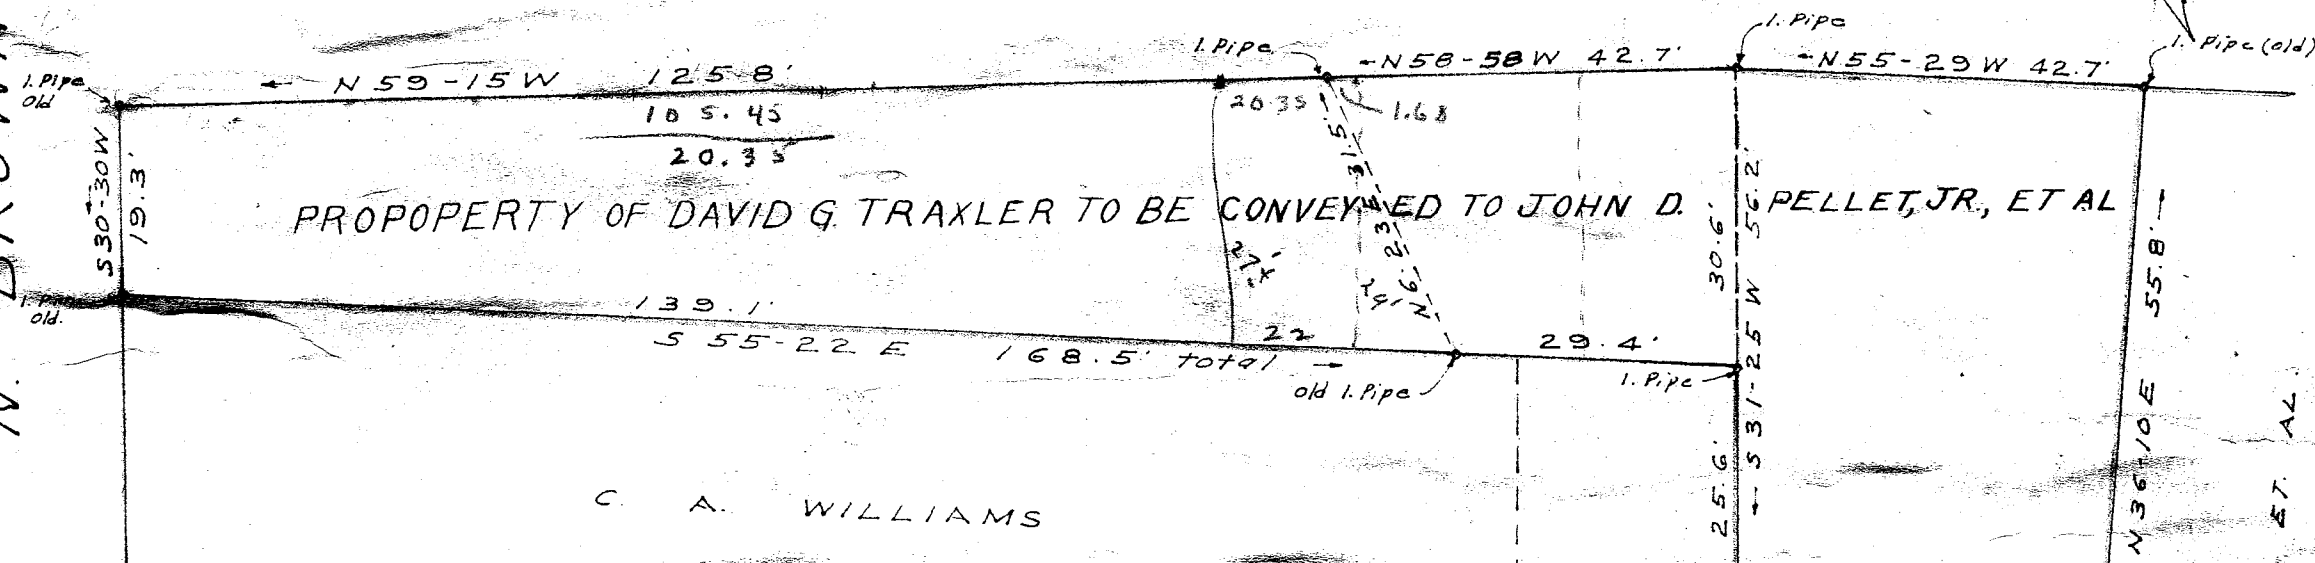


BEATTIE PLACE

N. BROWN ST.

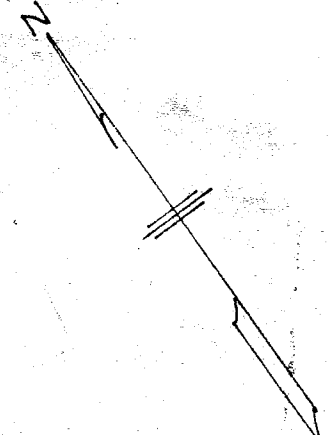

C. A. WILLIAMS

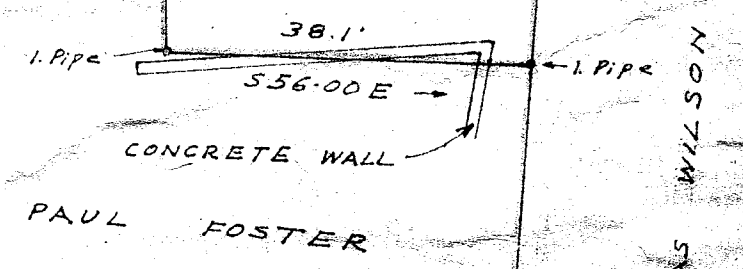

C. DOUGLAS WILSON ET AL.

PROPERTY OF
JOHN D. PELLETT JR. ET AL.
 GREENVILLE S. C.

SCALE 1" = 20' JAN. 3, 1959

FILED
 GREENVILLE CO. S. C.
 JAN 16 4 11 PM 1959
 OLLIE FAWCZORTH
 R. M. C.

JAN 16 1959
 18099
 1.00
 55-89

C.O. Riddle - Reg. L.S.

NAIL (old)
OAK ST.

Field book A-59

18099 Filed This 16 day of Jan 1959
 and Recorded in Vol. 59 Page 89
 Ollie Fawcworth
 Register Mesne Conveyance Greenville County, S. C.