


Plat Book SS, Page 102

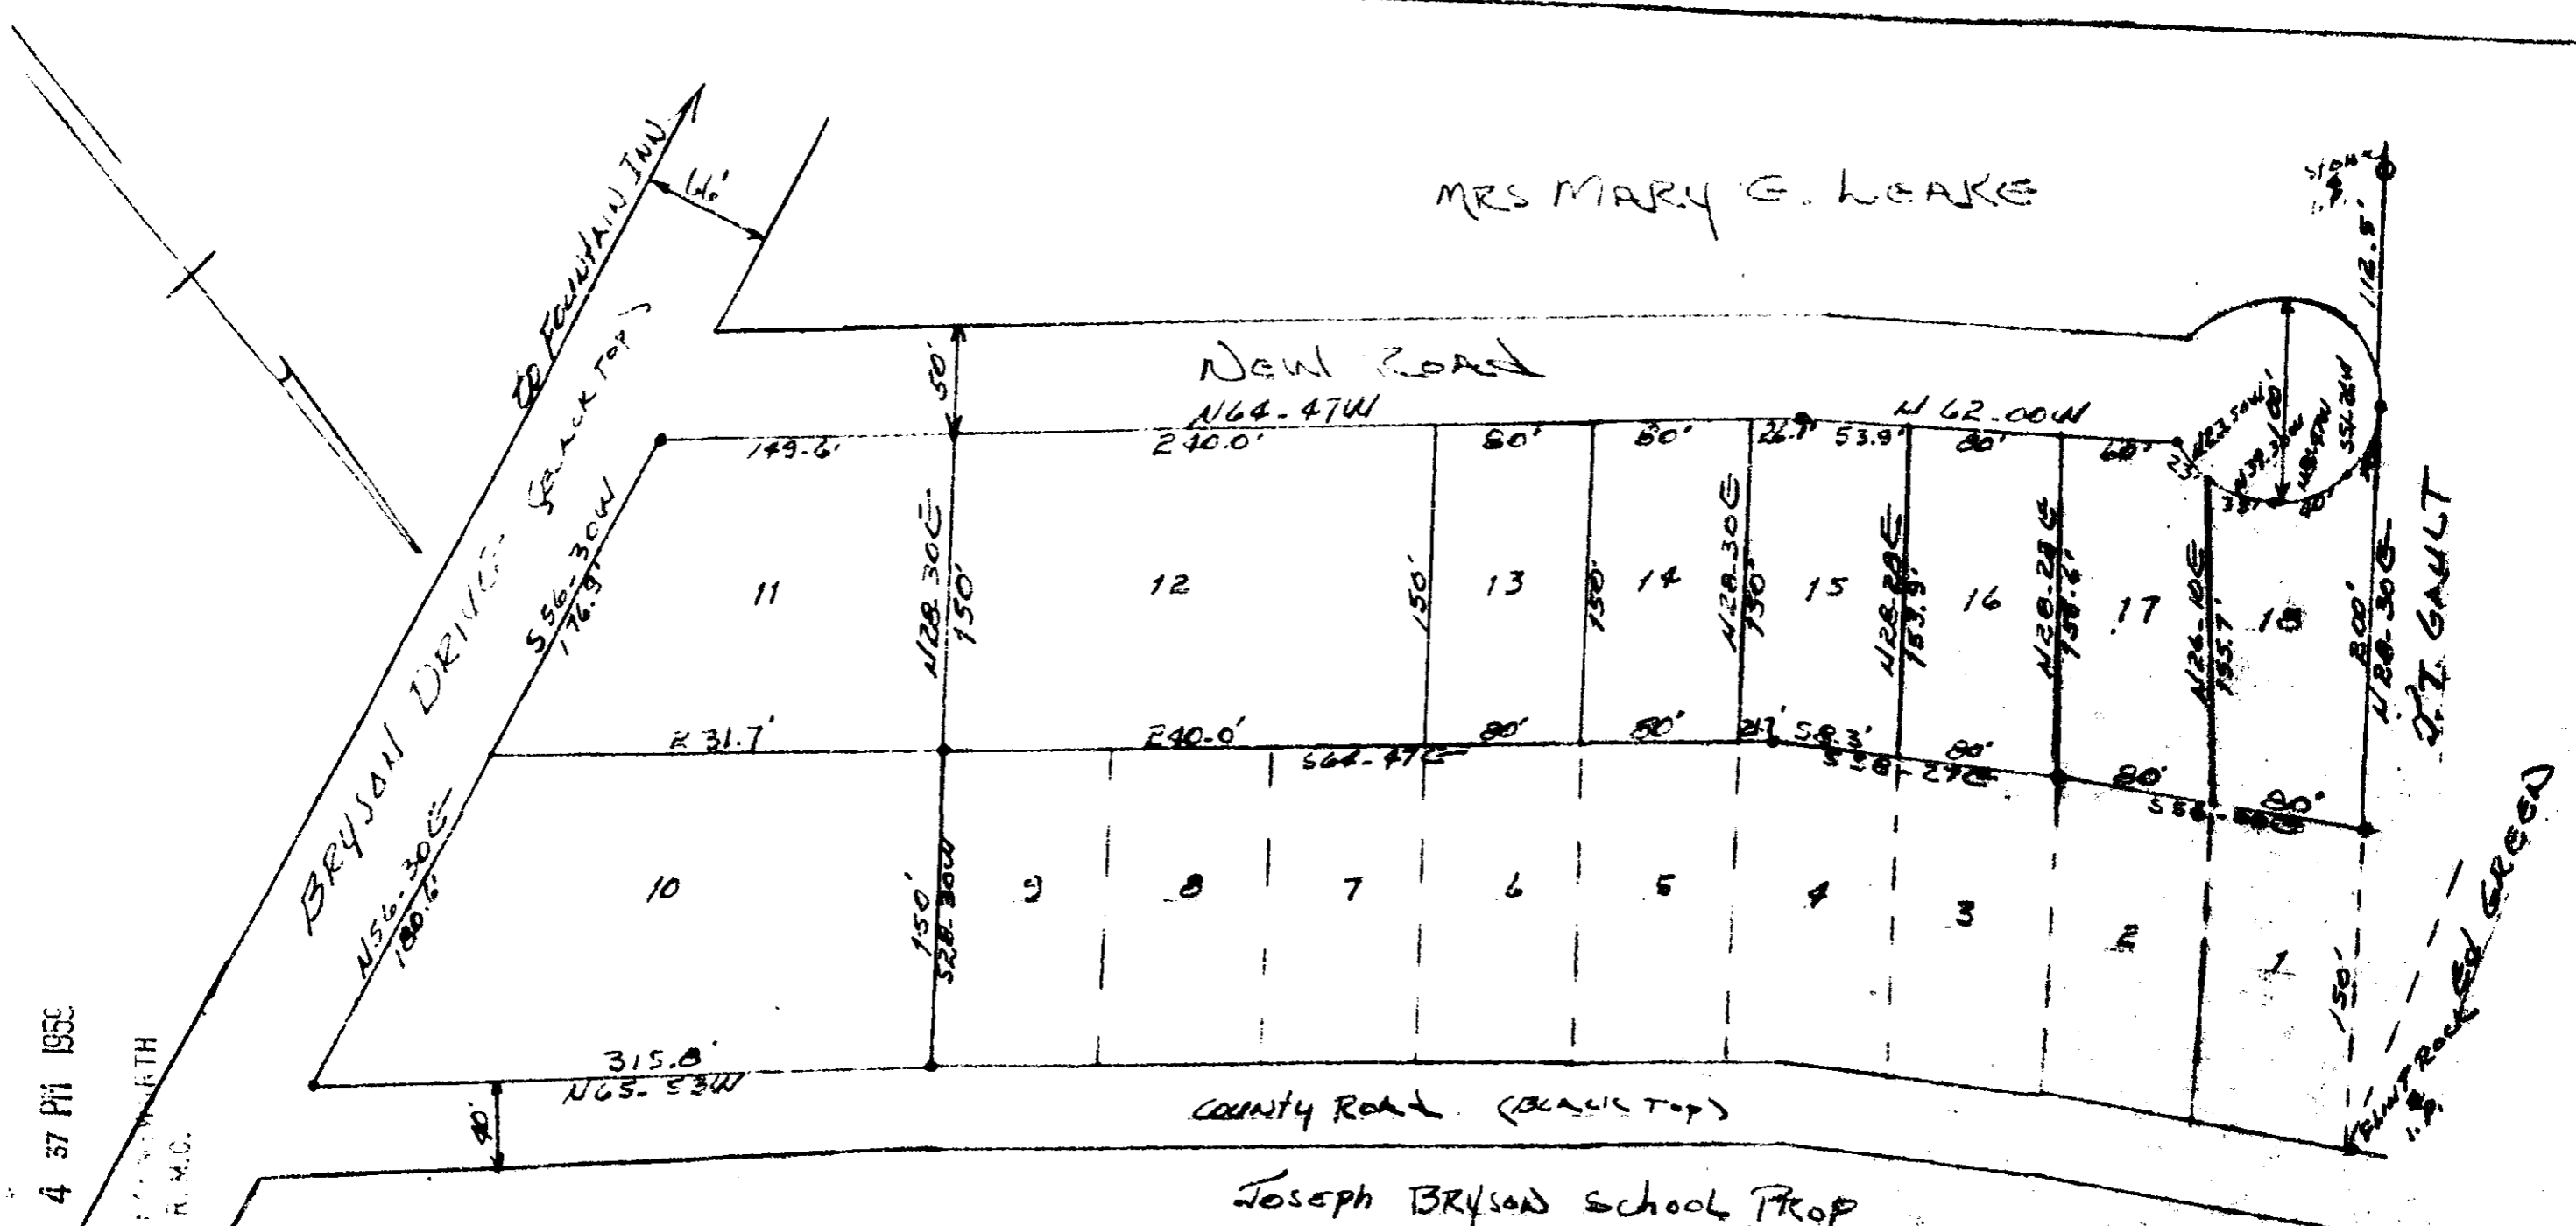

MRS MARY E. LEAKE

New Road

N 64.47W

N 62.00W

S 64.47E

County Road (Black Top)

Joseph Bryson School Prop

PROPERTY OF
 MRS. MARY E. LEAKE
 NEAR FOUNTAIN INN S.C.
 GREENVILLE COUNTY ~ SCALE 1" = 100 FT.

SURVEYED BY
 LEWIS C. GODSEY - REG. L.S.
 FEB 21, 1958 - LAURENS, S.C.

APR 9 4 57 PM 1958
 OLLIE F. NEWBIRTH
 R.M.C.

26386

509 SS - 102

I, the undersigned, Clerk of the Court, do hereby certify that the within and foregoing is a true and correct copy of the original as the same appears in the records of the County of Greenville, S.C.