


SCALE 1"=50'

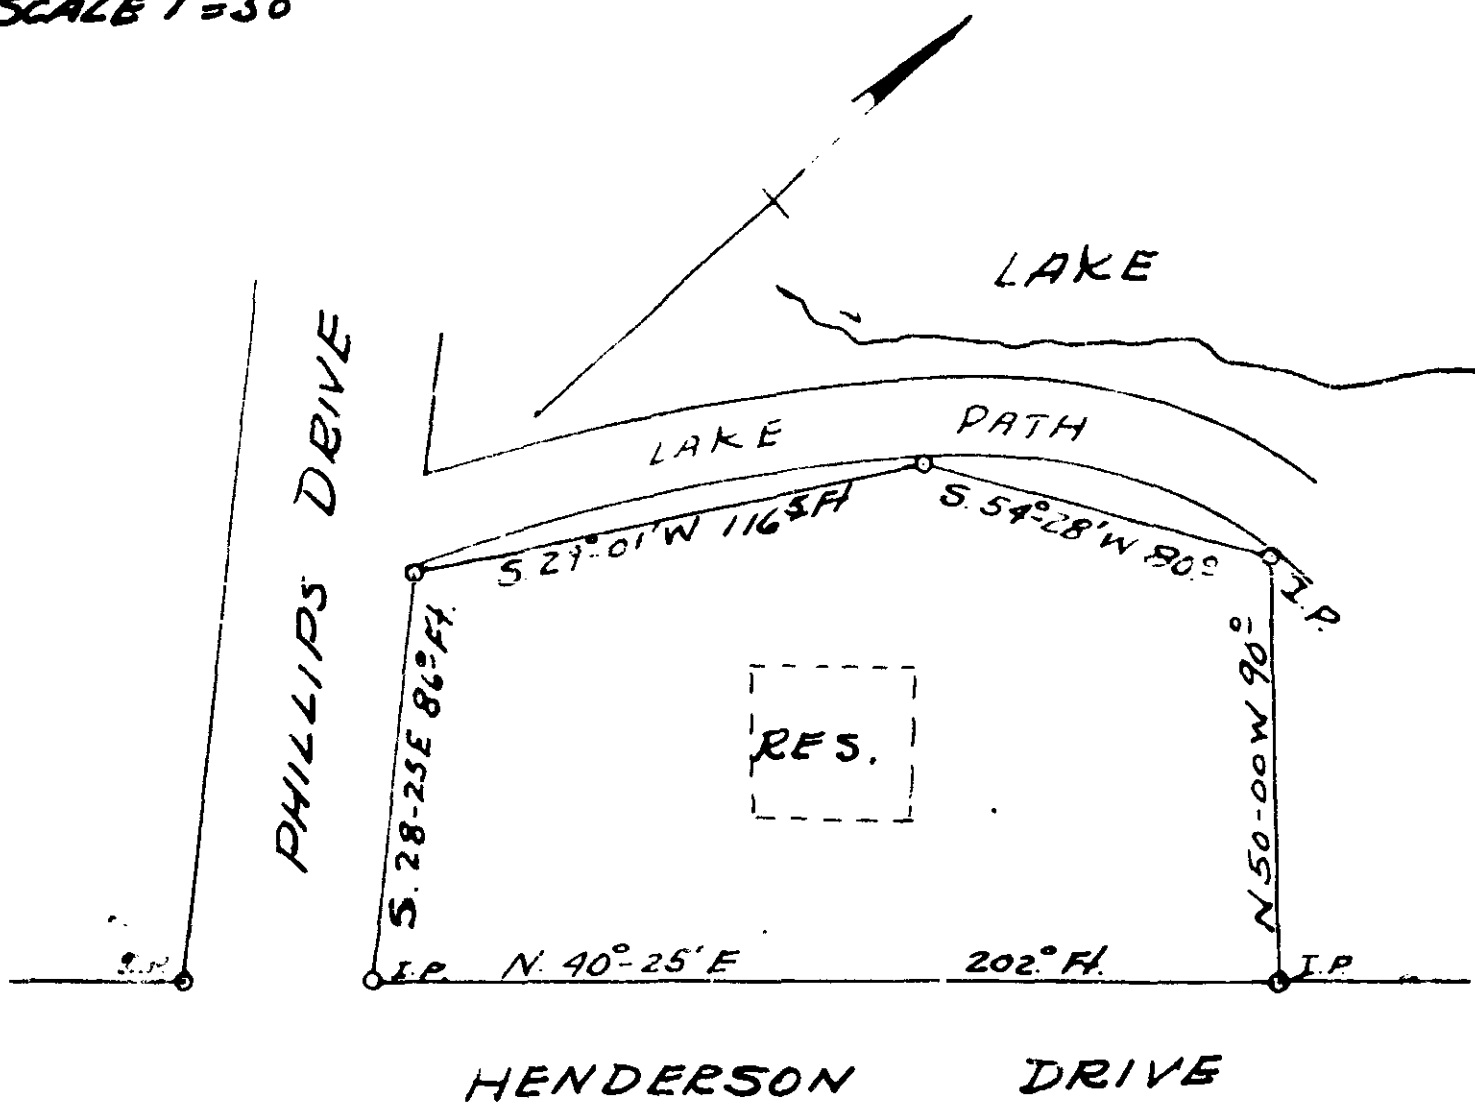

PLAT OF LOT
HOYT WALTERS
SOLD TO
LARRY D. STEPP.
TRAVELERS REST, S.C.

BATES TWP. GREENVILLE CO
SOUTH CAROLINA
MARCH 12 1959

SS-119
509

24433

This is to Certify that I SURVEYED the Lot shown above on PLAT and the LANDLINES are as shown and that there are NO ENCROACHMENTS ON LOT. *Jerry J. Dill Reg. C.E. & L.S. 104.*

GREENVILLE CO., S. C.

MAR 21 11 59 AM 1959

COLLIER NORTH
R.M.O.

MAR 21 1959

24433

Jerry J. Dill
REGISTERED SURVEYOR
GREENVILLE COUNTY, S. C.