


Filed This 18<sup>th</sup> Day of July 1959  
 Recorded in Plat SS Page 173 at  
*Edna Fansworth*  
 Register Joane Cunningham Greenville County, S. C.

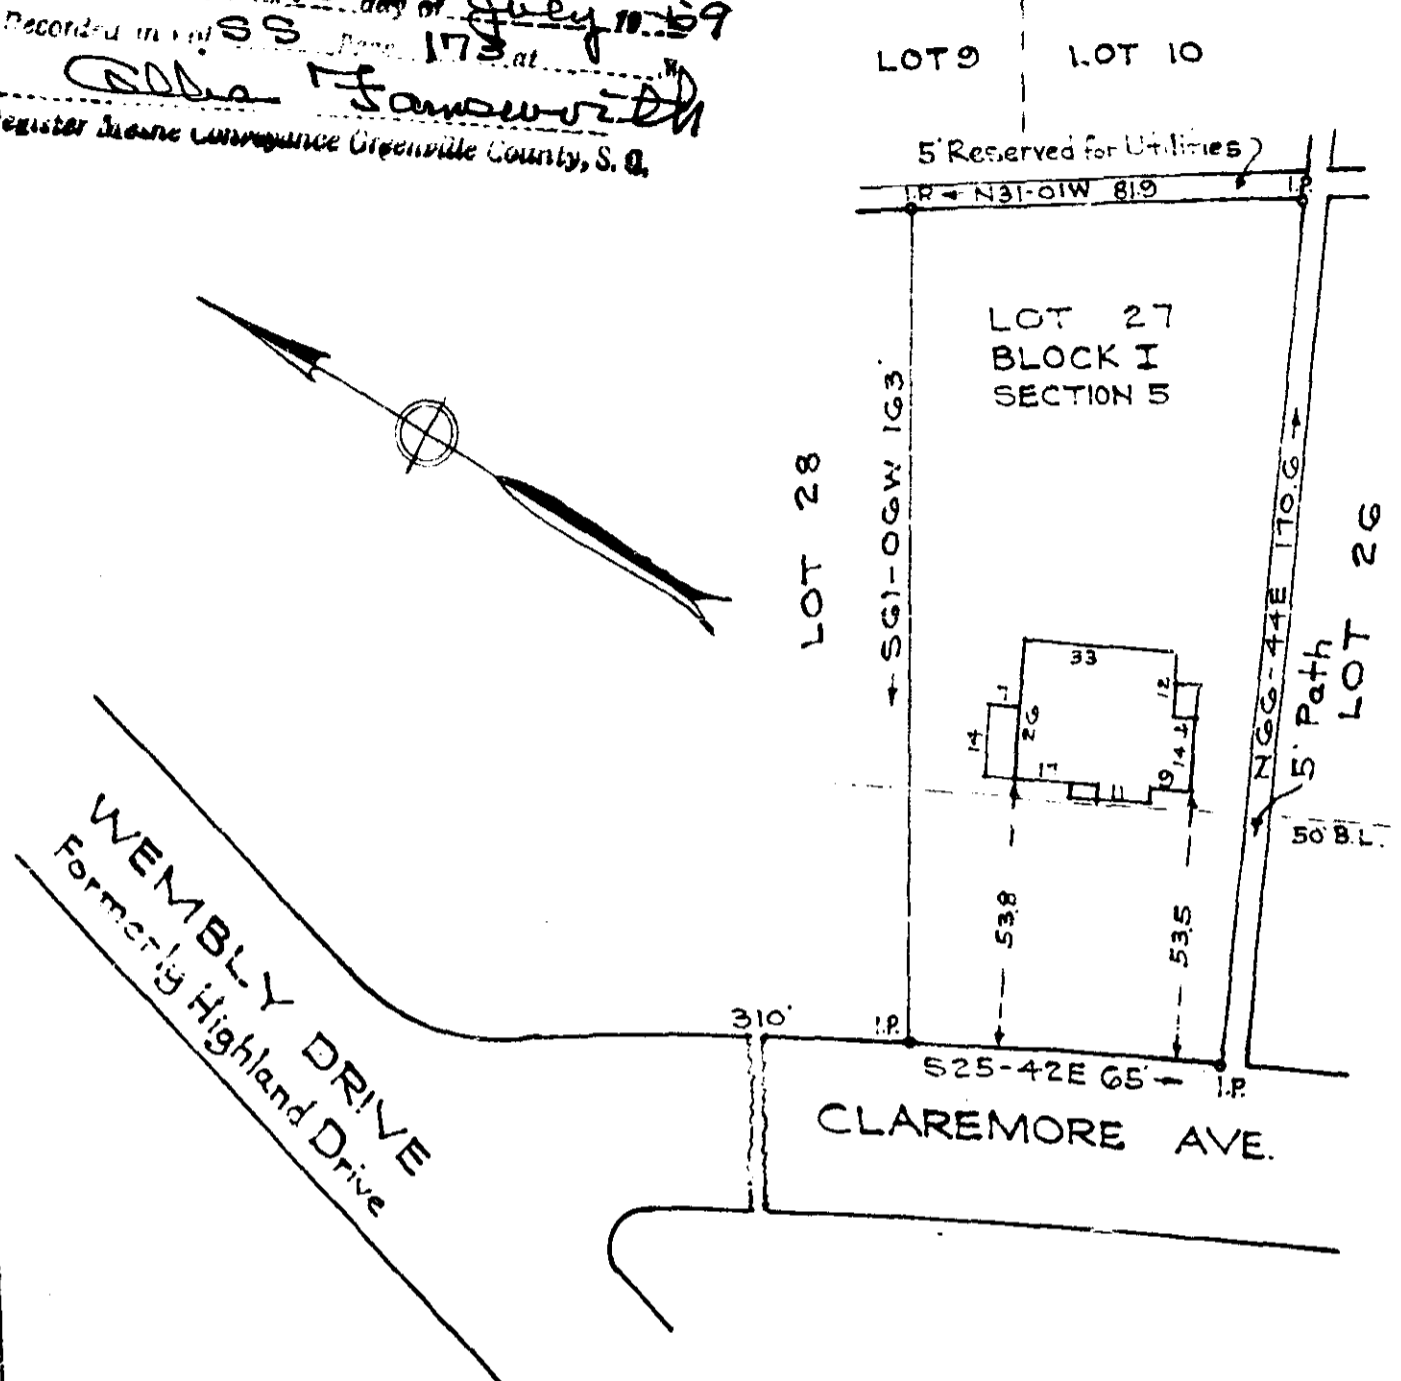

PROPERTY OF  
 A. M. FORTUNE  
 GREENVILLE S. C.  
 Scale 1"=40' July 1959

This is to certify that on the 9th day of July, 1959, I surveyed the property shown on this plat; being known as Lot 27, Block I, Section 5 on plat of East Highlands Estates, Recorded in Plat Book K pages 78-79-80-, Office of R.M.C. Greenville Co., S. C.; and that the property lines, walls and buildings are as shown hereon; that the buildings located on said lot do not encroach or project on adjacent streets or property; and that no adjacent buildings or walls encroach or project on said premises.

*H. W. Dalton*  
 Dalton & Neves, Engineers.

FILED  
 GREENVILLE CO. S. C.  
 JUL 19 10 29 AM 1959  
 504  
 SS-173

JUL 18 1959  
 2420